


# MAR

# PIOCHE

LINCOLN COUNTY NEVADA

SCALE 1 in = 120 feet

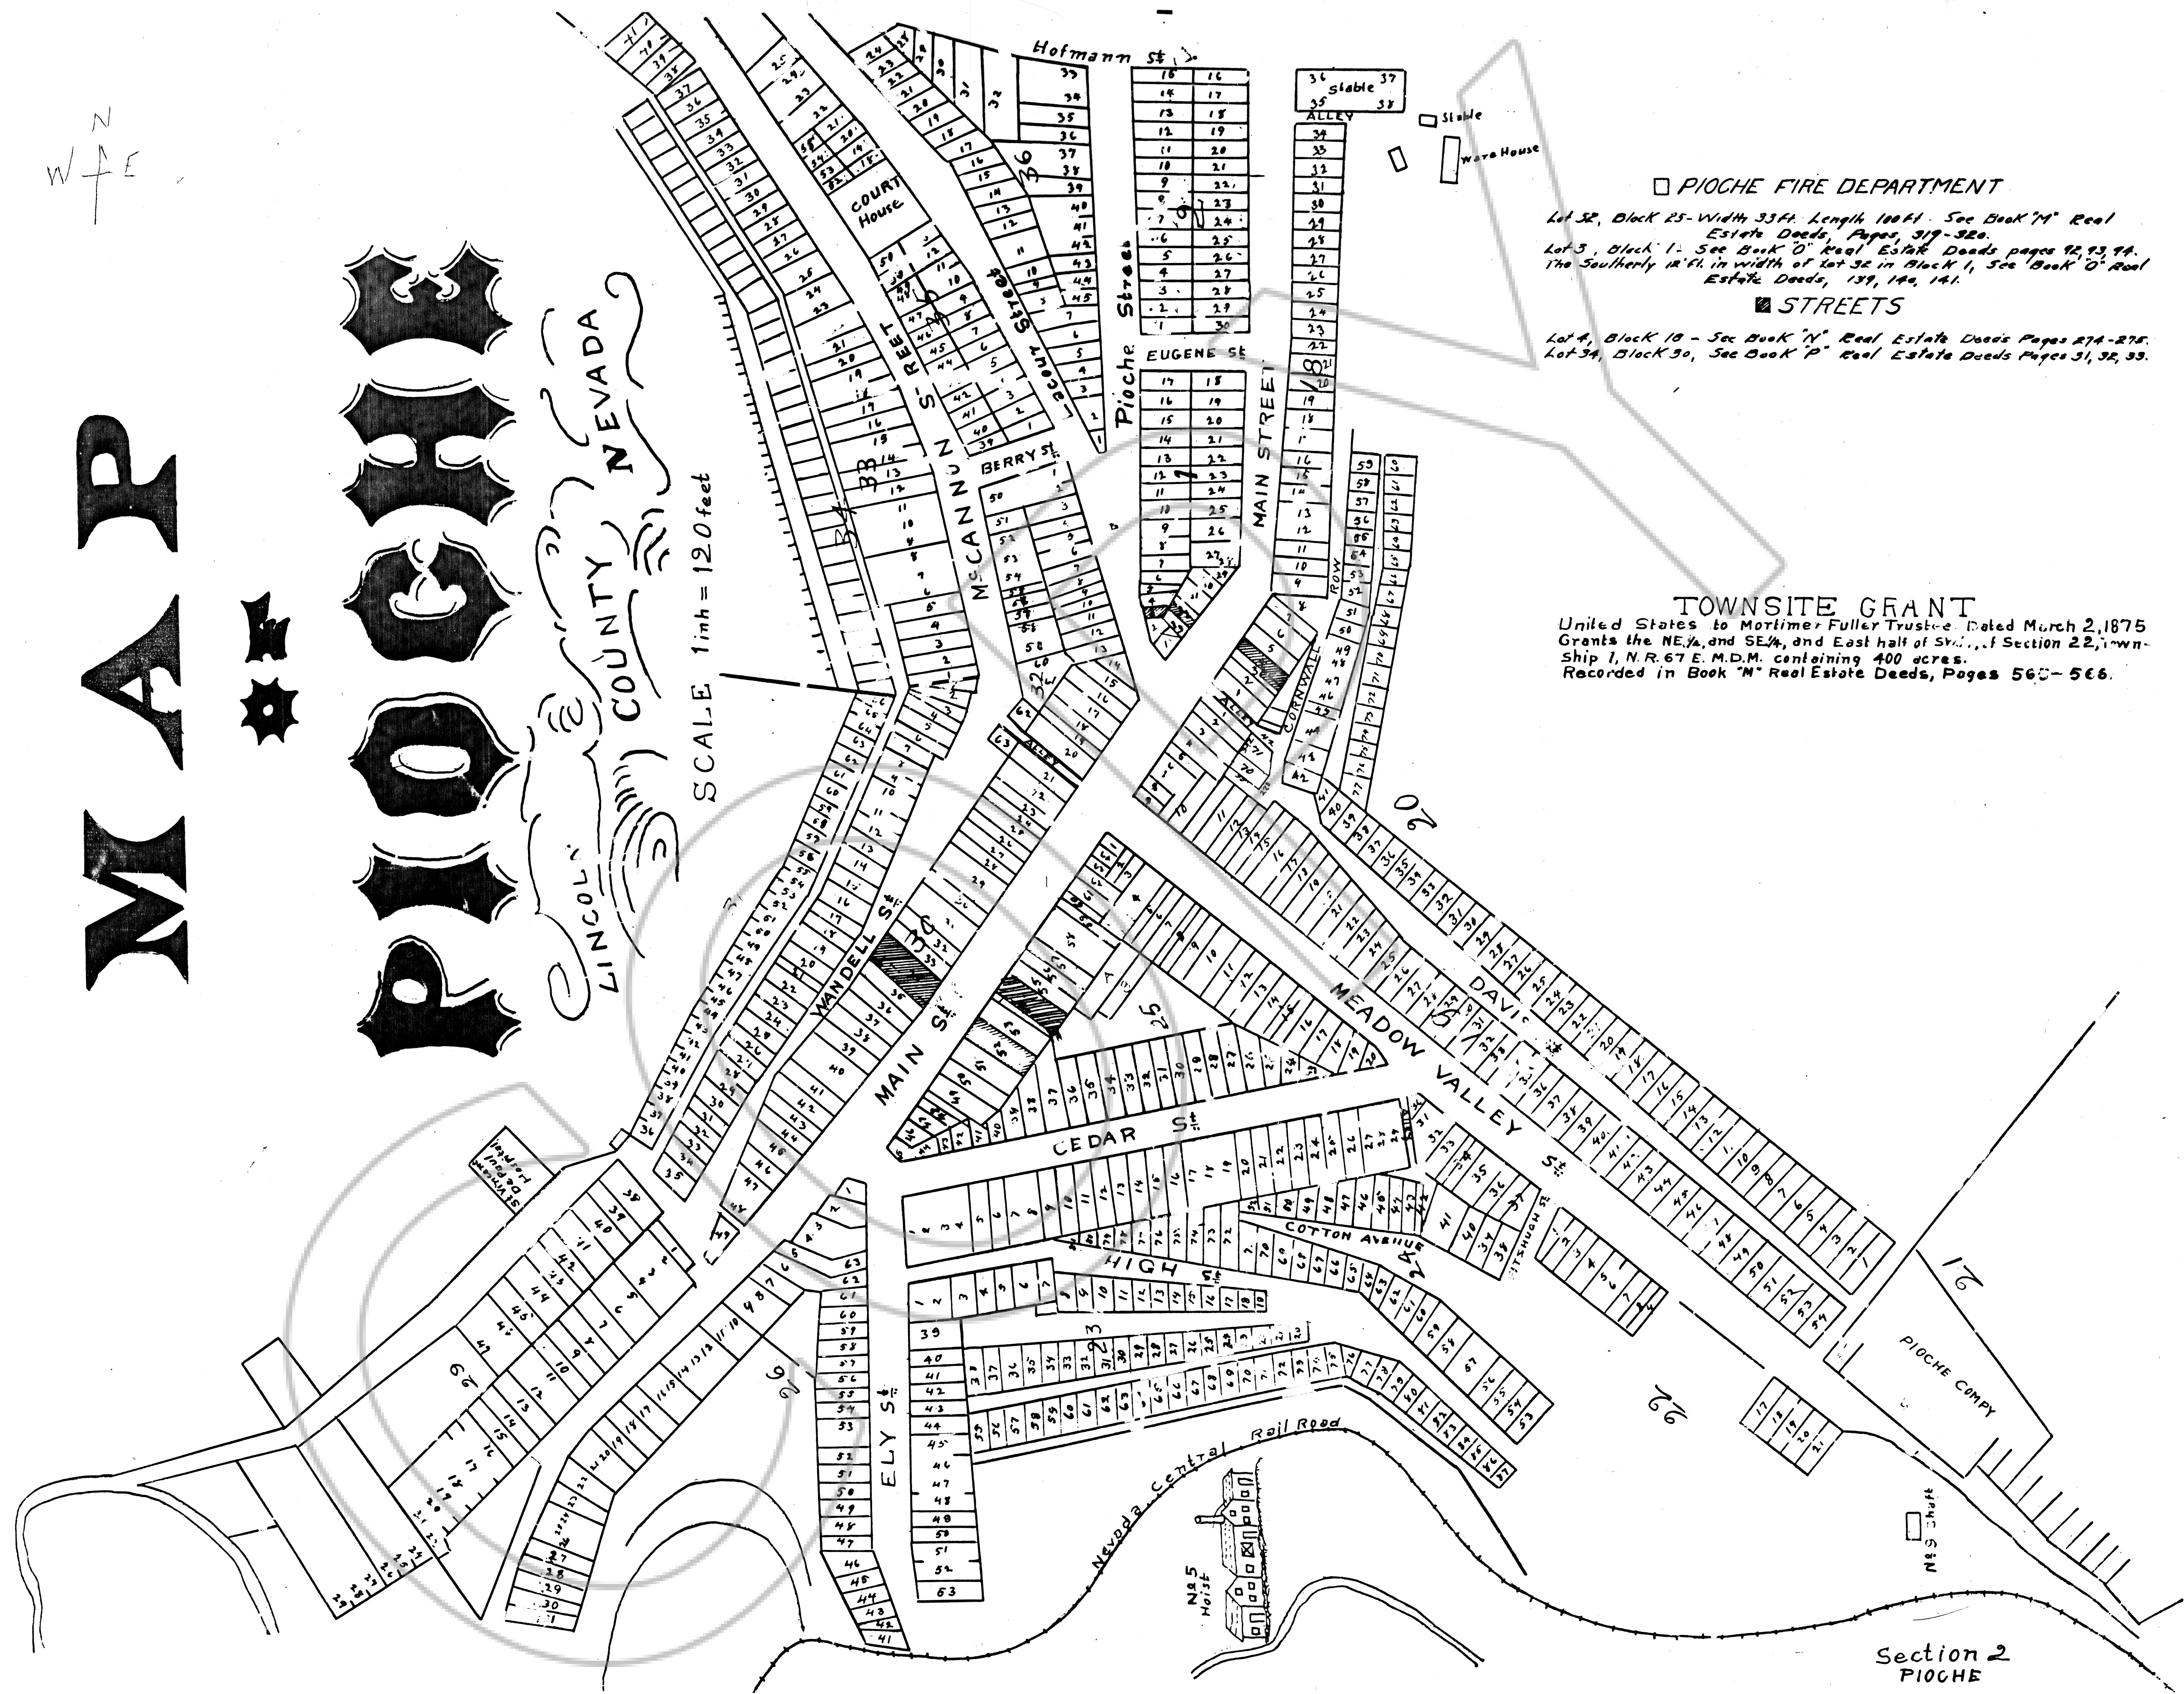

### PIOCHE FIRE DEPARTMENT

Lot 32, Block 25 - Width 33 ft. Length 100 ft. See Book 'M' Real Estate Deeds, Pages 319-320.  
Lot 3, Block 1 - See Book 'O' Real Estate Deeds pages 92, 93, 94. The Southern 18 ft. in width of Lot 32 in Block 1, See 'Book 'O' Real Estate Deeds, 139, 140, 141.

### STREETS

Lot 4, Block 18 - See Book 'N' Real Estate Deeds Pages 274-275.  
Lot 34, Block 30, See Book 'P' Real Estate Deeds Pages 31, 32, 33.

### TOWNSITE GRANT

United States to Mortimer Fuller Trustee Dated March 2, 1875  
Grants the NE 1/4 and SE 1/4, and East half of SW 1/4 of Section 22, Township 1, N. R. 67 E. M.D.M. containing 400 acres.  
Recorded in Book 'M' Real Estate Deeds, Pages 565-566.

Section 2  
PIOCHE