


ALICE C. DIXON'S ADDITION
TO CALIENTE TOWNSITE
Scale 1" = 125'
June 15, 1923 FRANK WALKER C.E.

No. 3364
FILED AND CORRECTED AT REQUEST OF
Frank Walker
AT 4:45 MIN. PAST 10 A.M.
THIS 25 DAY OF May
A.D. 1923
OF _____
ON PAGE _____ LINCOLN COUNTY,
NEVADA
RECORDED BY J. F. Gordon
COURT RECORDER, LINCOLN CO., NEV.
FEE \$ _____
PROOF READ BY _____

Filed in the Office of the County Recorder
on the 5th day of Sept. 1923
Entered in Plat Book and refiled
with Recorder May 25th 1926

CERTIFICATE
I, Frank Walker, the duly qualified County
Surveyor of Lincoln County, Nevada; hereby
certify that the above plat represents the
newly subdivided City Lots representing
that portion of the lands of Alice C. Dixon
as she has authorized as her addition to
the Caliente Townsite
Signed Frank Walker County Surveyor

State of Nevada) ss.
County of Lincoln) I, Alice C. Dixon, being first duly sworn
depose and say that I am the owner of the within des-
cribed land which I have had subdivided into City
Lots in Blocks 33, 34, 35, 36, 37, 38 and Lot 36
to 47 inclusive in Block 12, to be known as
ALICE C. DIXON'S ADDITION CALIENTE TOWNSITE
Signed Alice C. Dixon
Subscribed and sworn to before me this 14 Day of June 1923
Joseph Spotts
Notary public in and for Lincoln County Nev.

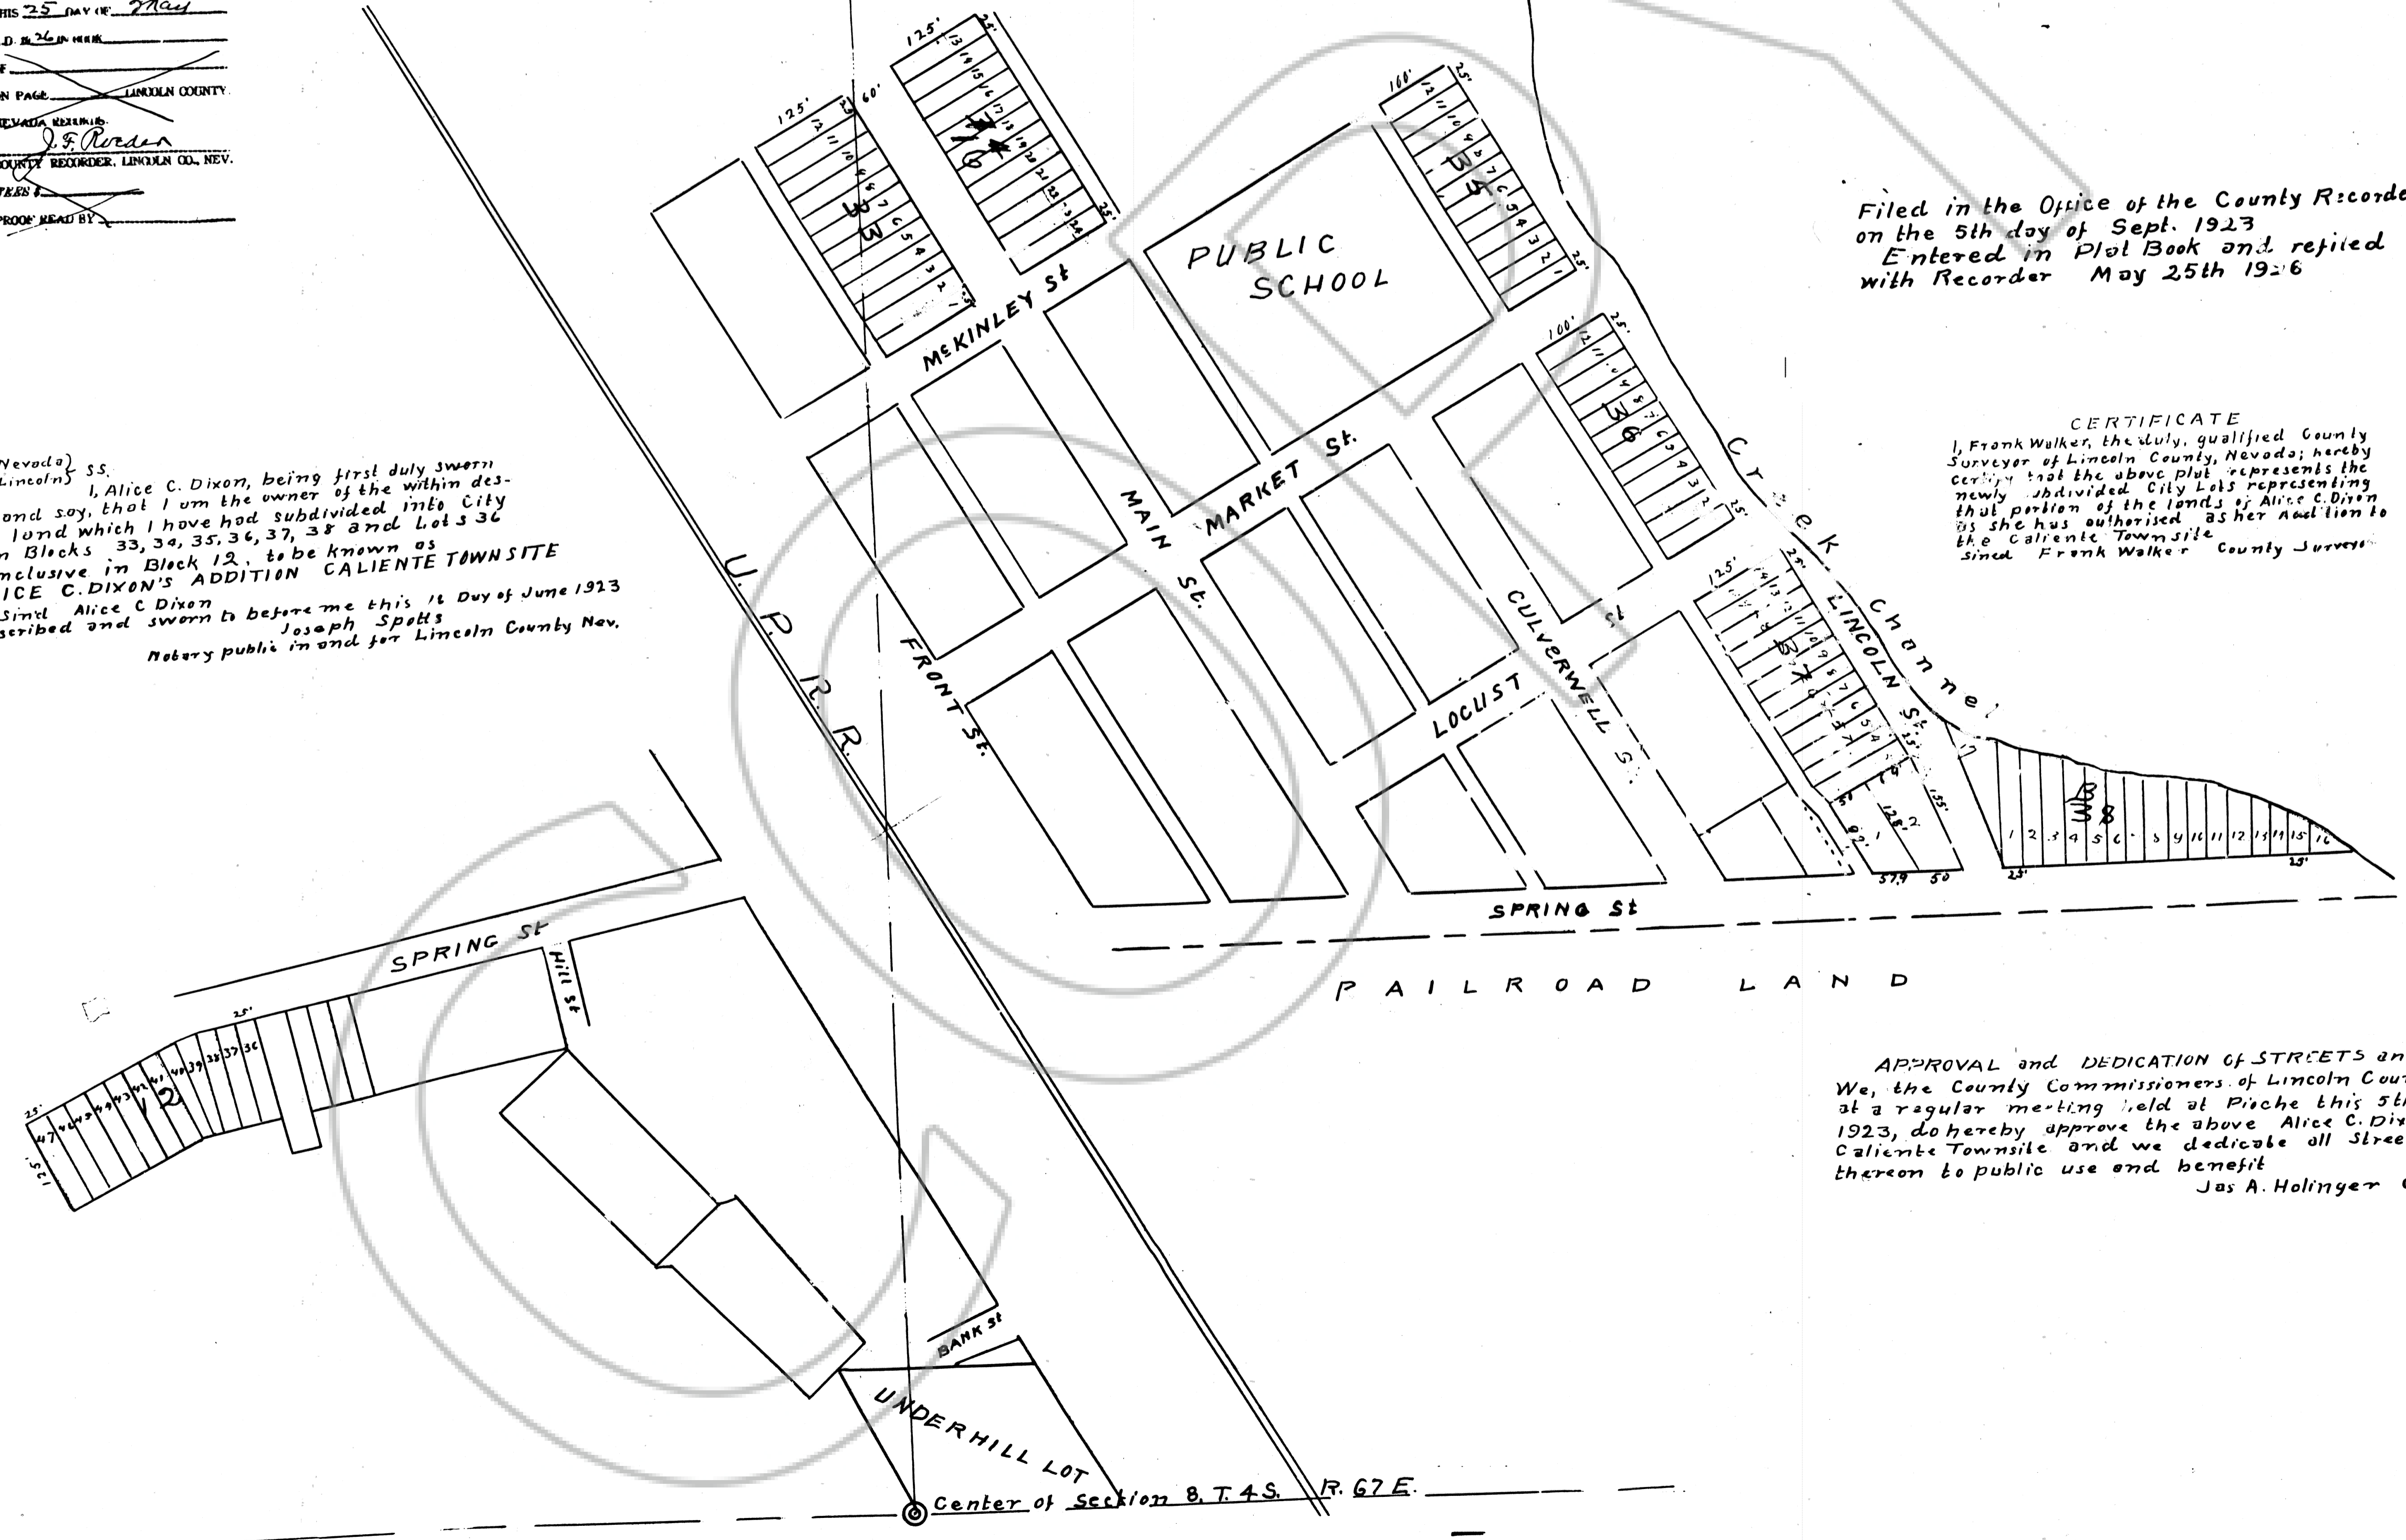

APPROVAL and DEDICATION of STREETS and ALLEYS
We, the County Commissioners of Lincoln County Nevada
at a regular meeting held at Pioche this 5th day of Sept.
1923, do hereby approve the above Alice C. Dixon's Addition
Caliente Townsite and we dedicate all streets and alleys
thereon to public use and benefit
Jas A. Holinger Chairman