


Revised Map  
of  
Block 12 Caliente Town  
Surveyed and Plotted by Frank Walker  
County Engineer, of Lincoln County, Nevada  
Dated July 1, 1942  
Scale 1" = 50'  
Approved Feb. 5, 1946  
Caliente City Council  
Thos. E. Dixon  
Mayor

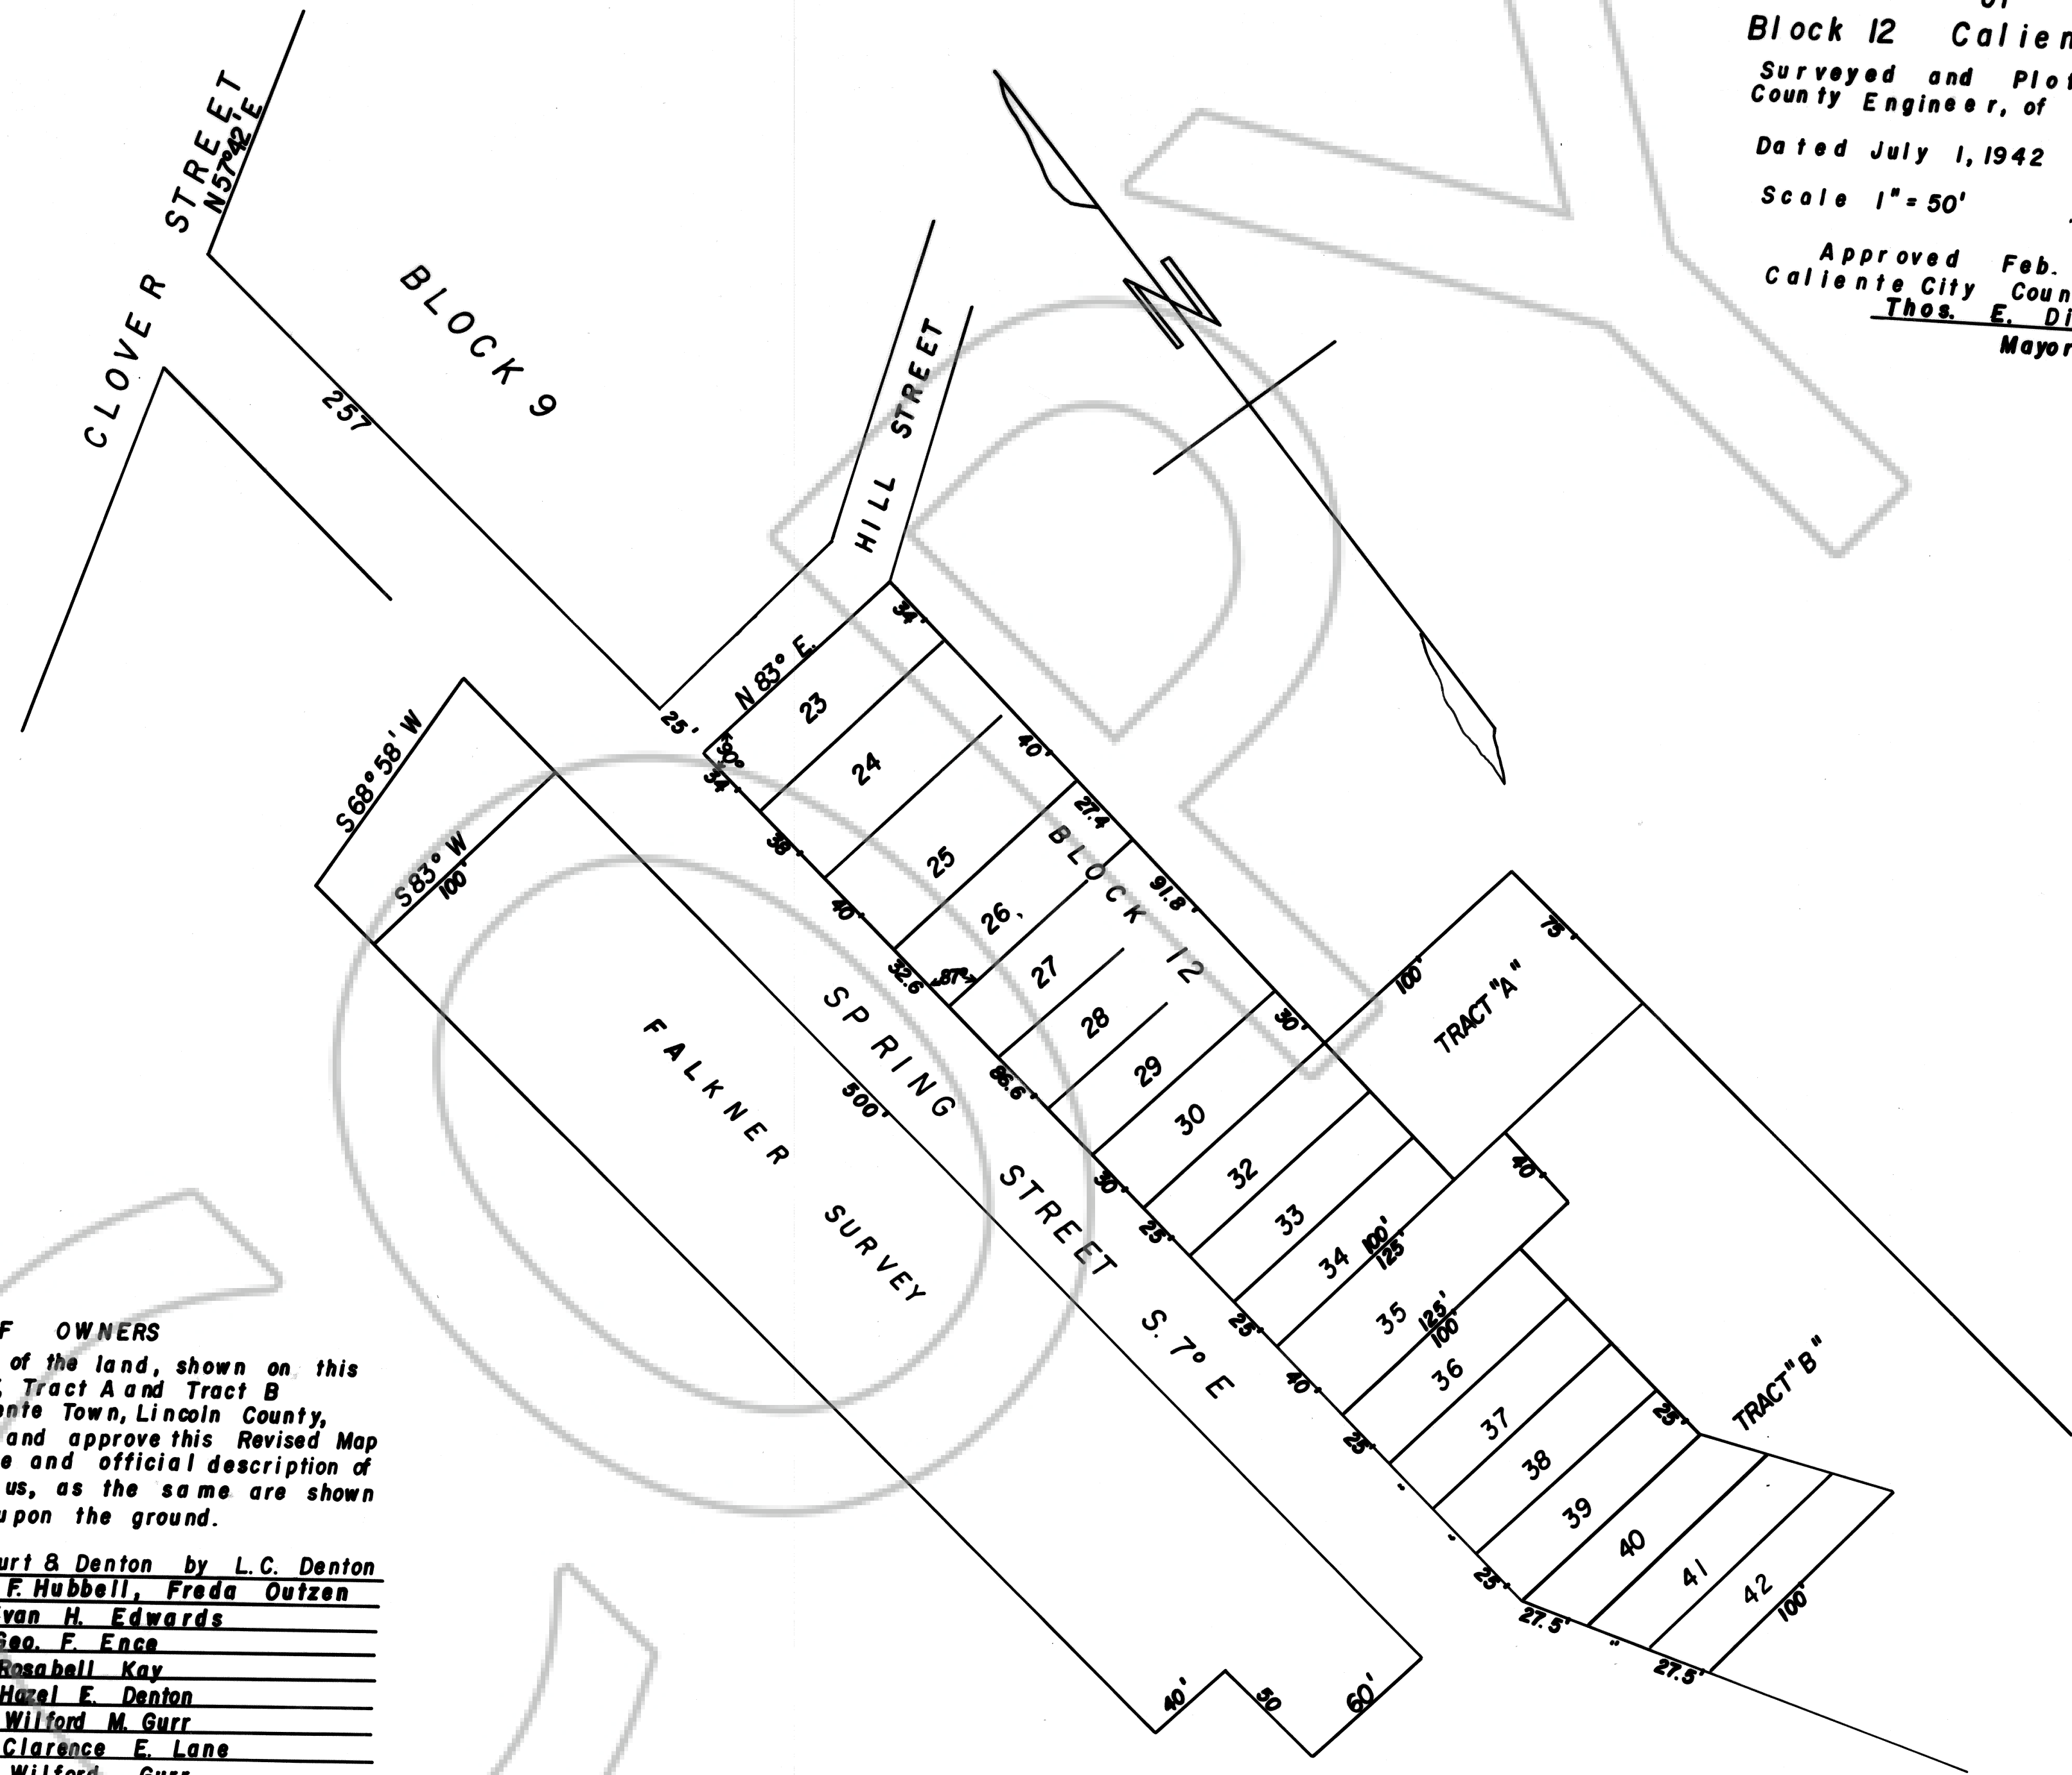

**CERTIFICATE OF OWNERS**

We, the undersigned, owners of the land, shown on this Map, as Lots 23 to 30; 32 to 39; Tract A and Tract B inclusive, in Block No. 12, Caliente Town, Lincoln County, Nevada, do here with accept and approve this Revised Map of said Block 12, as a true and official description of the separate lots owned by us, as the same are shown on this map and marked upon the ground.

Lot 23	Burt & Denton by L.C. Denton
Lot 24	O.F. Hubbell, Freda Outzen
Lot 25 and 26	Evan H. Edwards
Lots 27, 28 and 29	Geo. F. Ence
Lot 30	Rosabell Kay
Lot 32	Hazel E. Denton
Lot 33 & 34	Wilford M. Gurr
Lots 35 to 39 inc.	Clarence E. Lane
Tract A	Wilford Gurr
Tract B	Clarence E. Lane

No. \_\_\_\_\_  
FILED AND RECORDED AT REQUEST OF \_\_\_\_\_  
A. \_\_\_\_\_ M.  
This \_\_\_\_\_  
A. D. 19\_\_\_\_ IN BOOK \_\_\_\_\_  
OF \_\_\_\_\_  
ON PAGE \_\_\_\_\_ LINCOLN COUNTY  
NEVADA RECORDS  
COUNTY RECORDER, LINCOLN CO. NEV.  
FEES \_\_\_\_\_  
PROOF READ BY \_\_\_\_\_

Copied from the original by Dominick Belingheri, March 15, 1948  
S/Dominick Belingheri  
Co. Recorder