


No. 27436
 FILED AND RECORDED AT REQUEST OF
COUNTY COMMISSIONERS
 AT 20 MIN. PAST 10 A M
 THIS 21 DAY OF JUNE
 A. D. 1952 IN BOOK
 OF
 ON PAGE LINCOLN COUNTY
 NEVADA RECORDS
S/DOMINICK BELINGERI
 COUNTY RECORDER, LINCOLN CO., NEV.
 FEES NONE
 PROOF READ BY B.B.F.

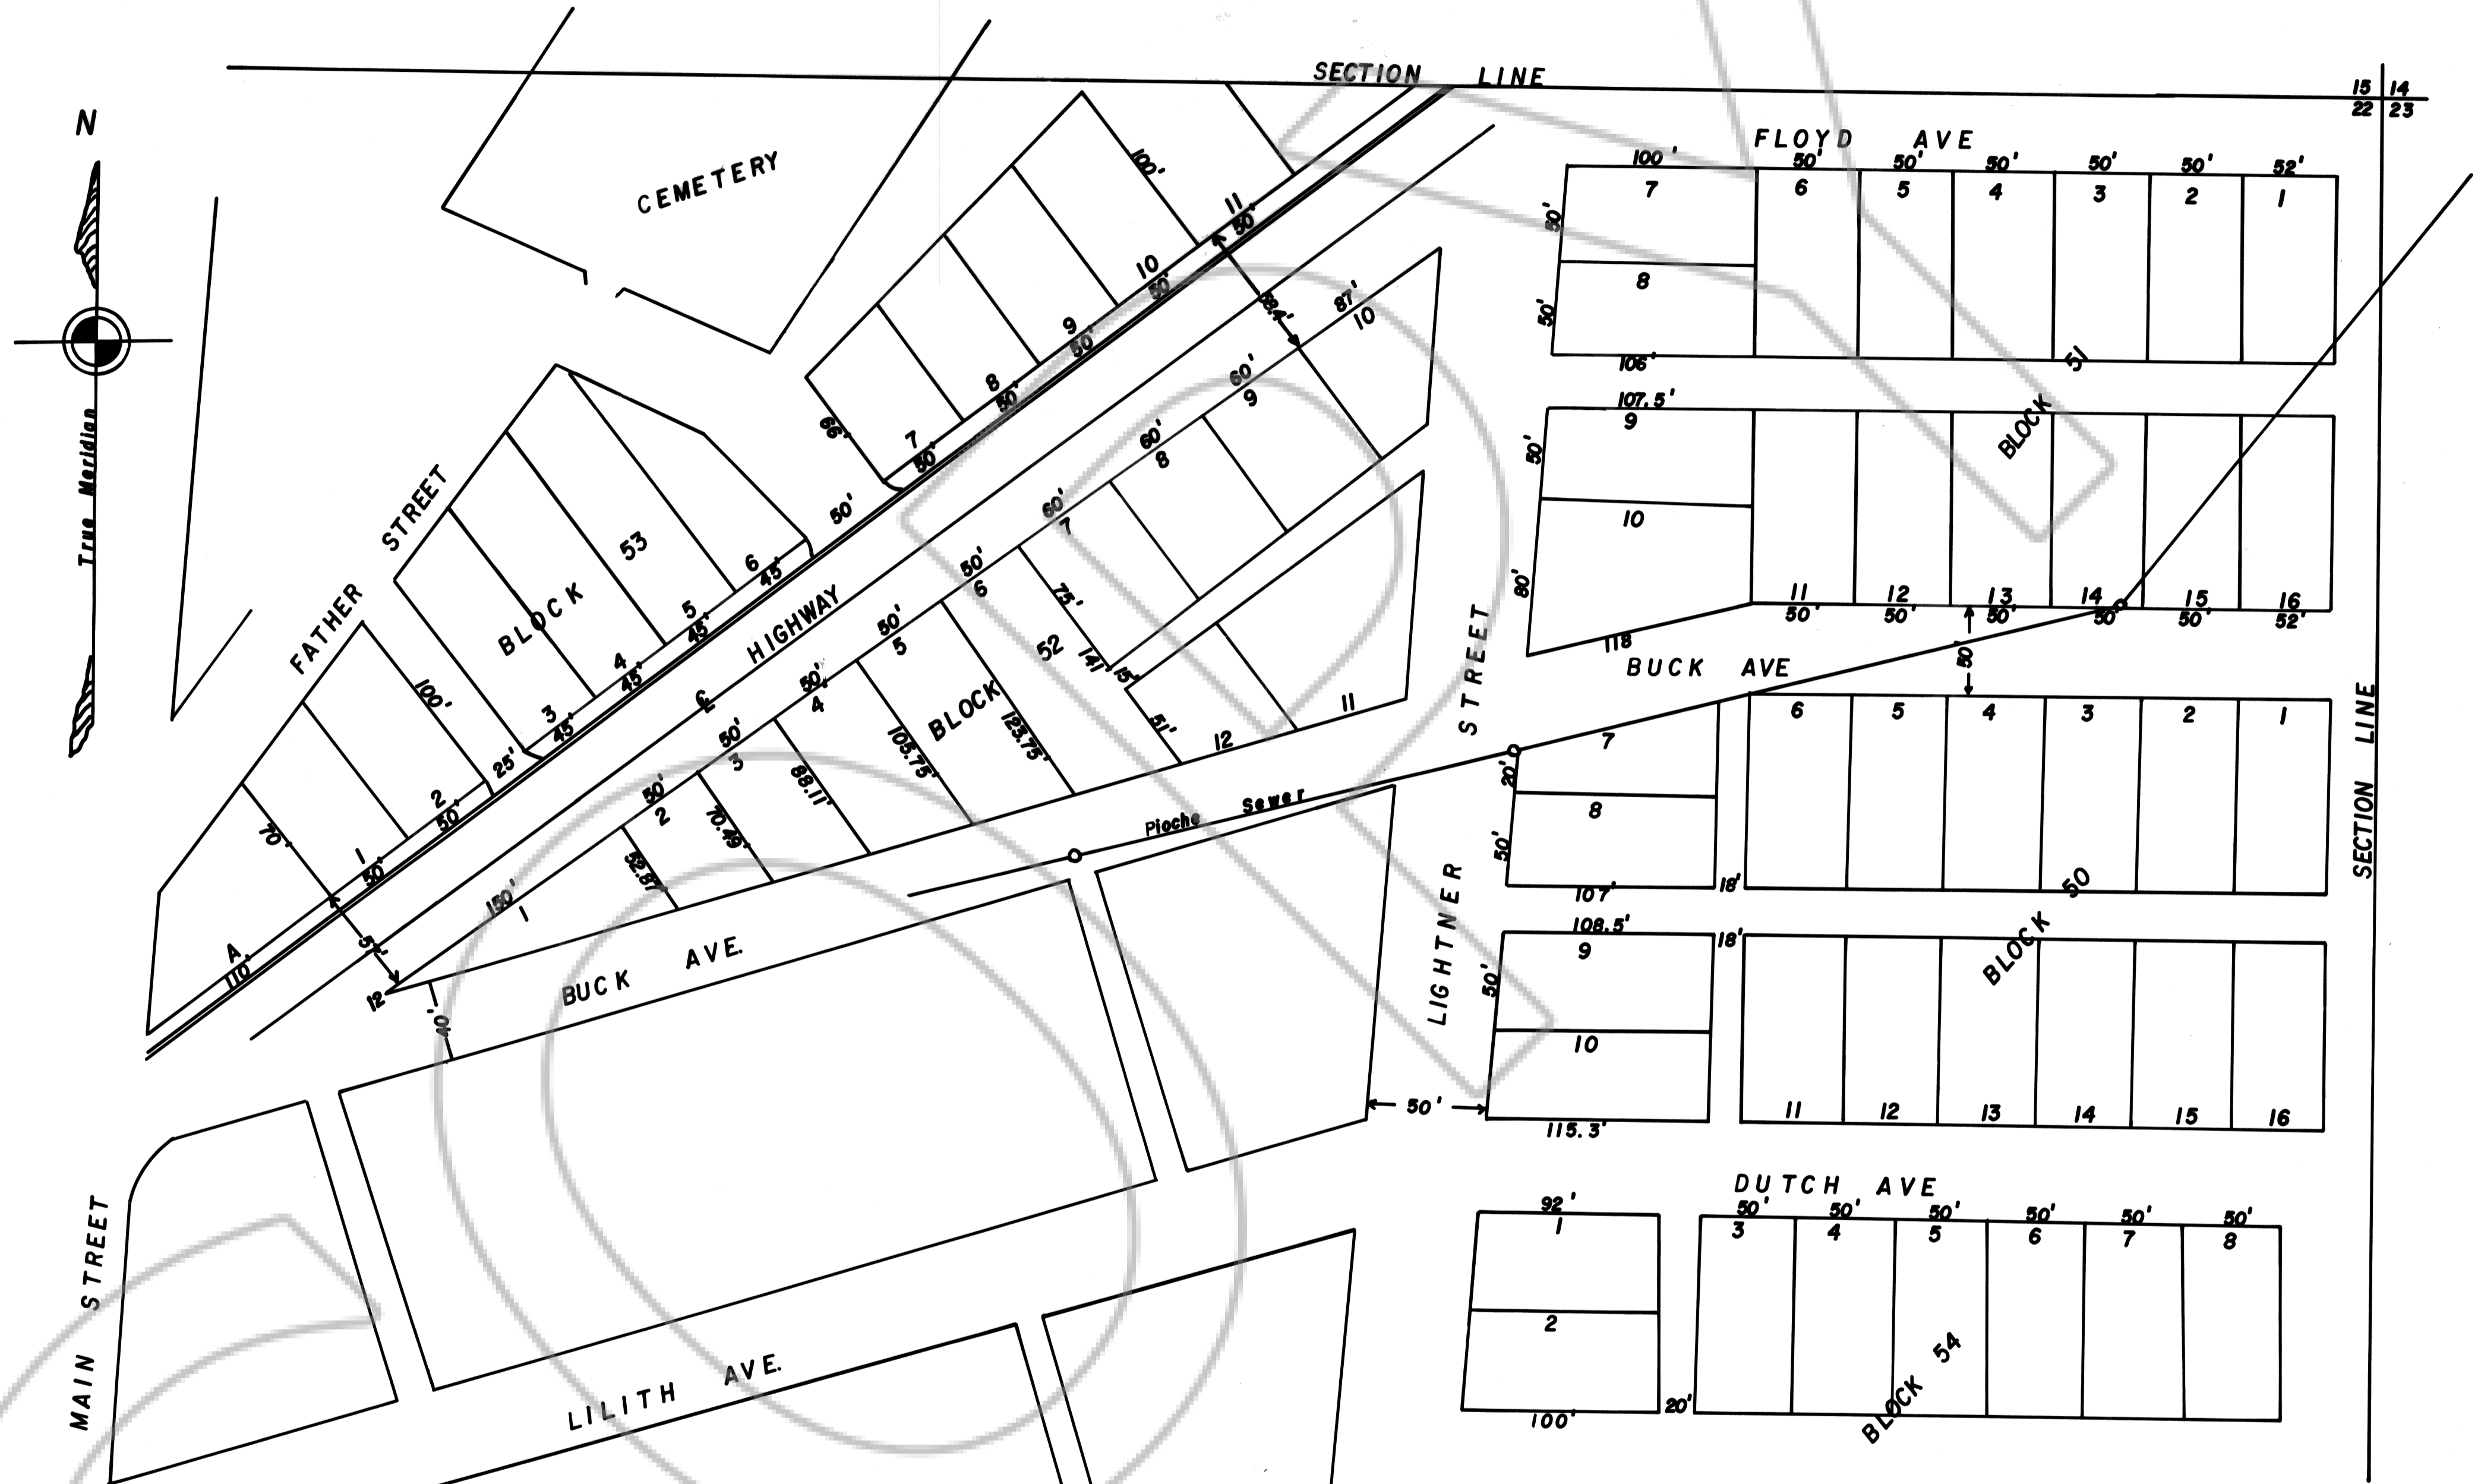

PIOCHE TOWN
 NORTHEAST ADDITION
 SURVEYED AND PLOTTED BY FRANK WALKER
 SCALE 1 INCH = 60 FEET OR AS DESIGNATED
 APPROVED, AND ACCEPTED BY THE BOARD OF COUNTY COMMISSIONERS,
 LINCOLN COUNTY, NEVADA, JUNE 20, 1952
 S/ DESMOND HALL
 CHAIRMAN OF BOARD