
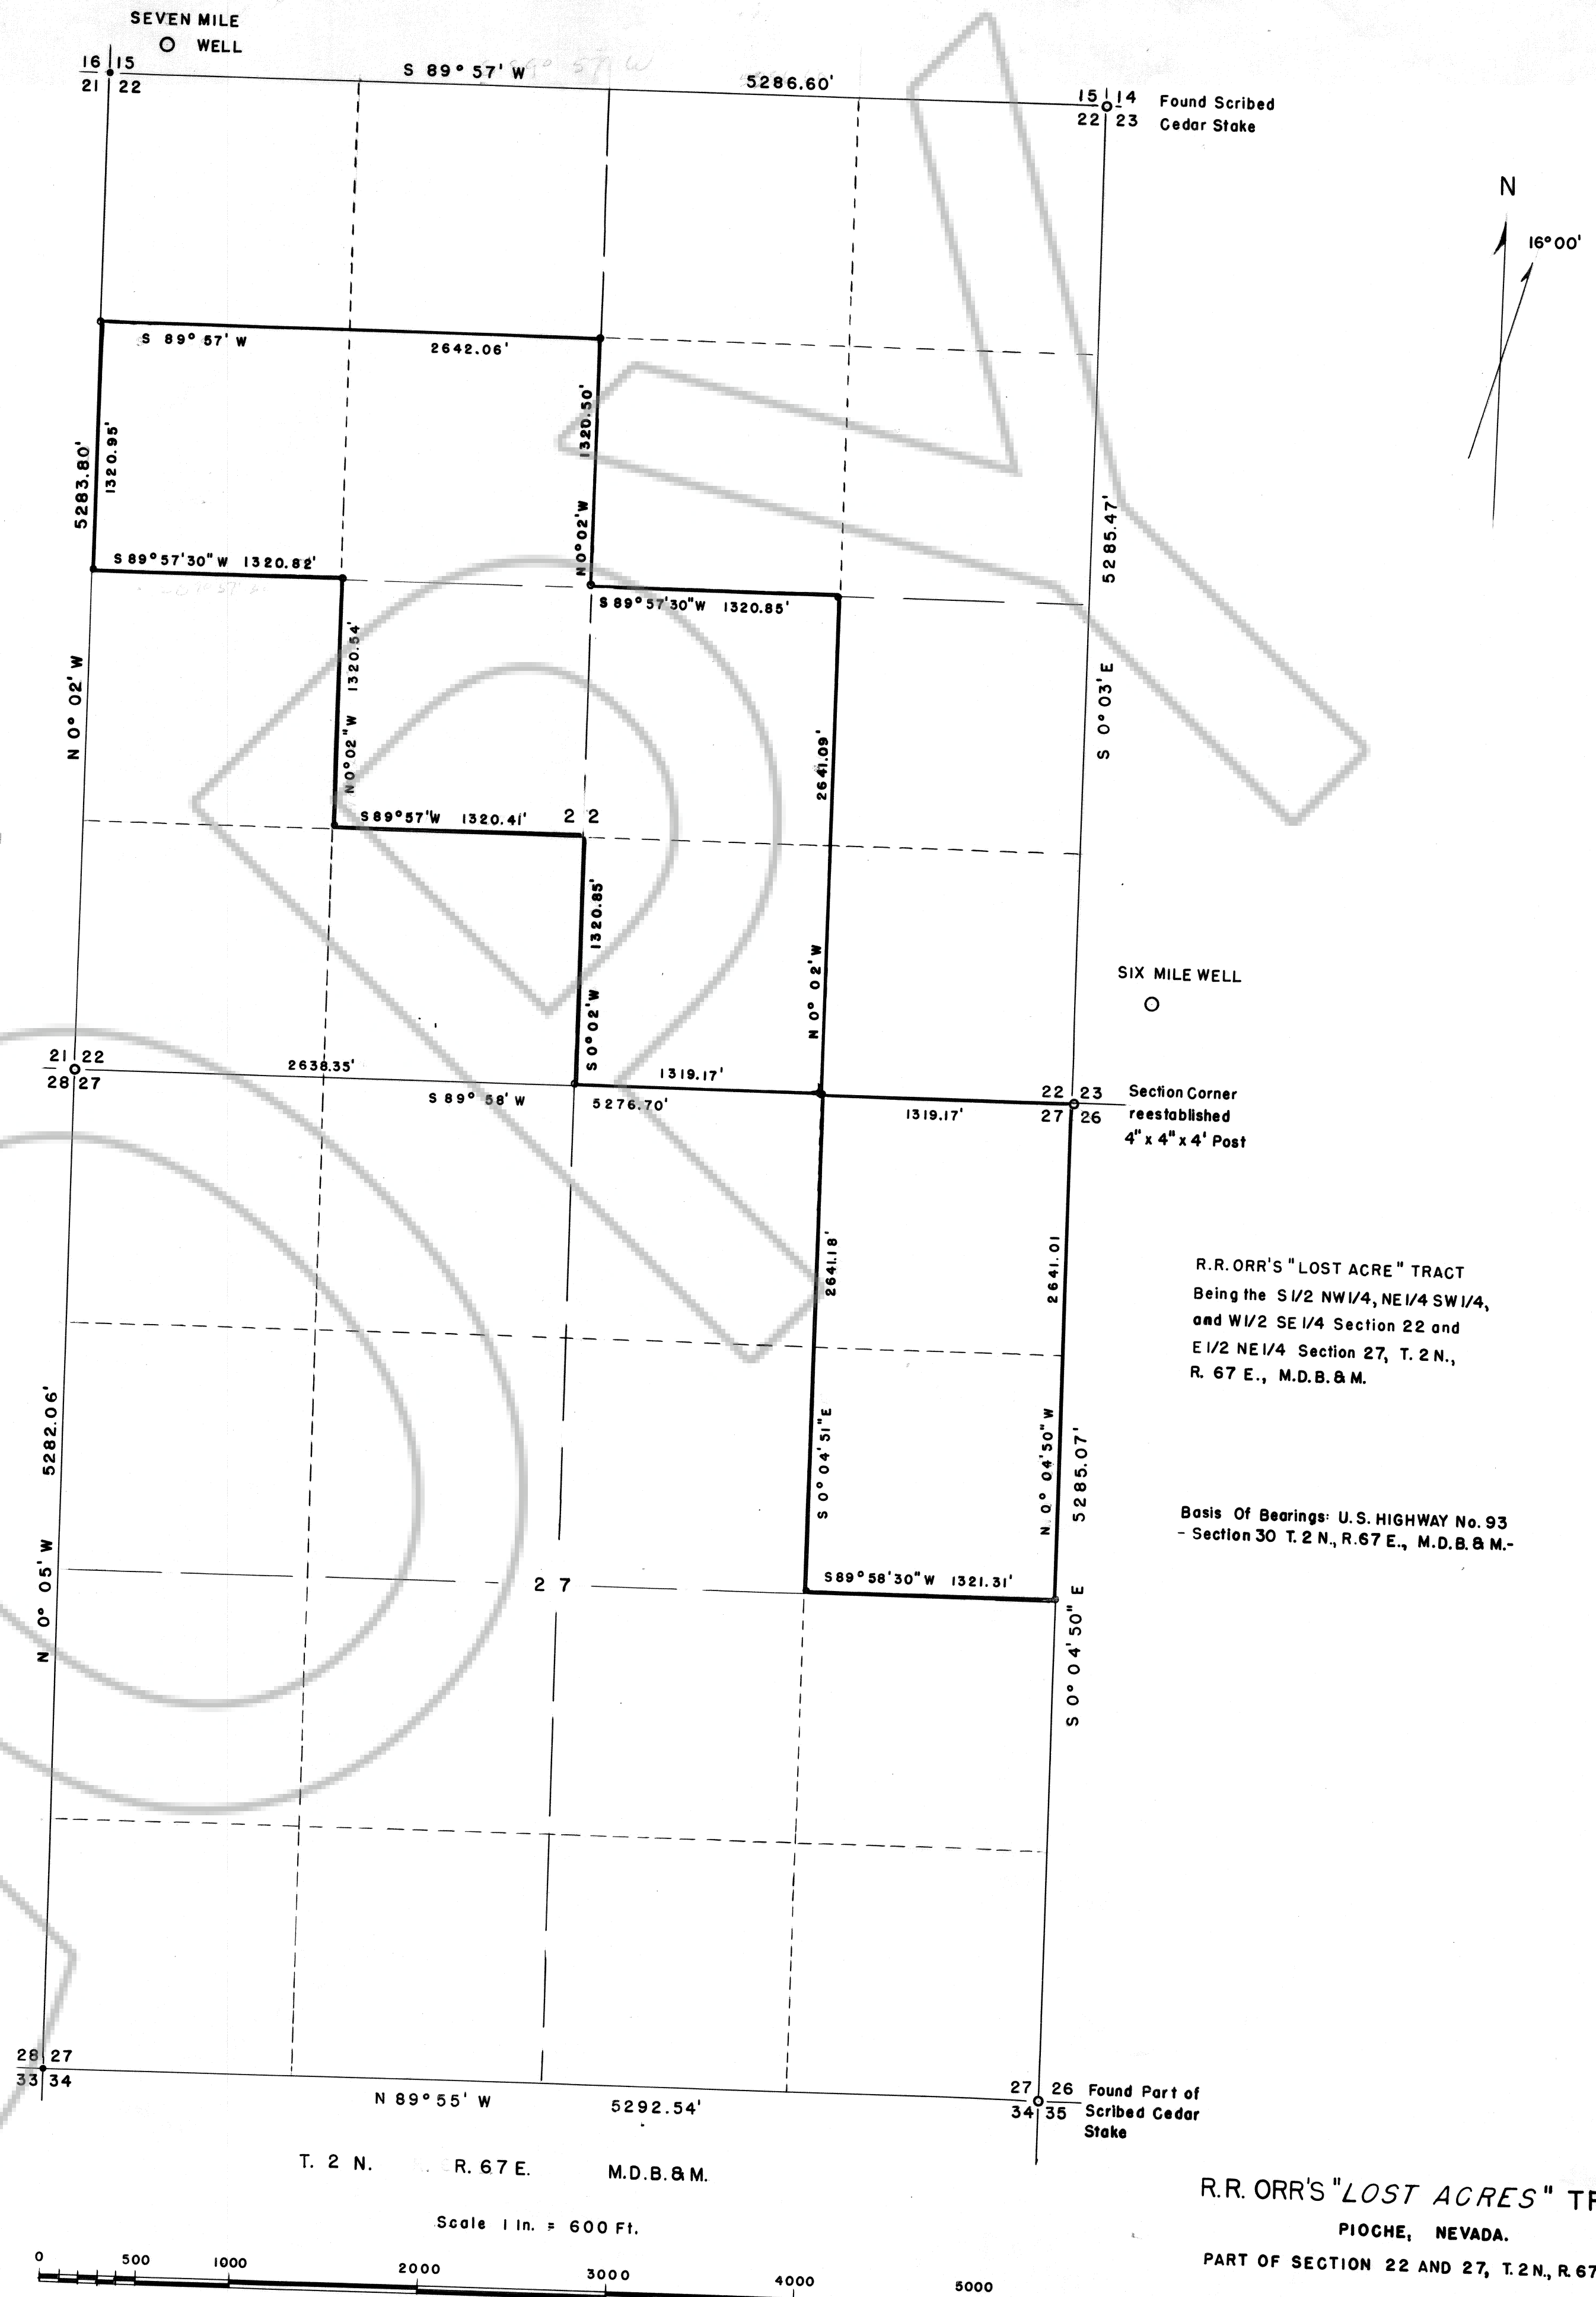



VACINITY MAP
R.R. ORR'S "LOST ACRES"
LEGEND

- Found original Section Corner, Scribed cedar stake, mound of earth and stone or both.
- Section Corner reestablished from adjacent Section Corners.

Scale 1 in. = 1 Mi.

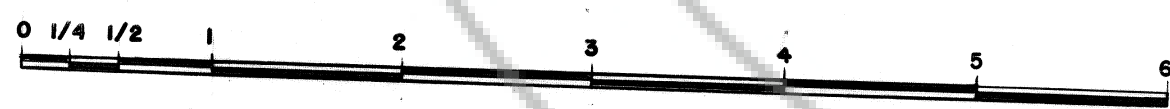

NO RECORDS TO BE MADE
BY THIS OFFICE AT THE
REQUEST OF
CHARLES THOMPSON
AT THE
DATE OF
A.D. 1953 IN BOOK
OF
PAGE
RECORDS
COUNTY RECORDS
PIOCHE, NEVADA
BOOK READ BY

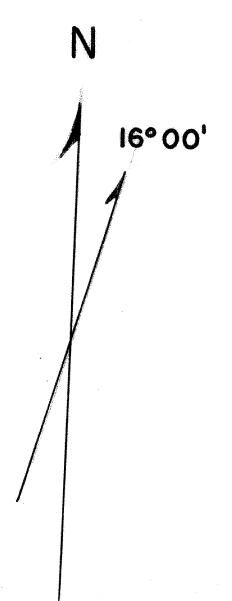

R.R. ORR'S "LOST ACRES" TRACT
PIOCHE, NEVADA.
PART OF SECTION 22 AND 27, T. 2 N., R. 67 E., M.D.B. & M.

NOVEMBER 1, 1953