

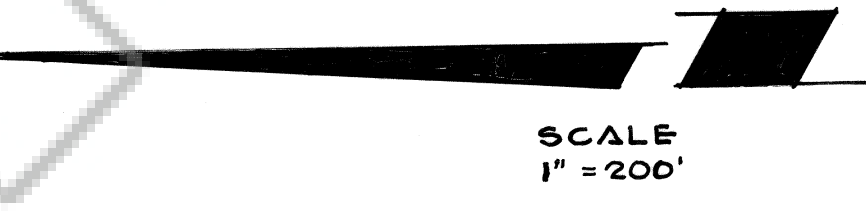


EVERGREEN FLATS UNIT NO. 4

89

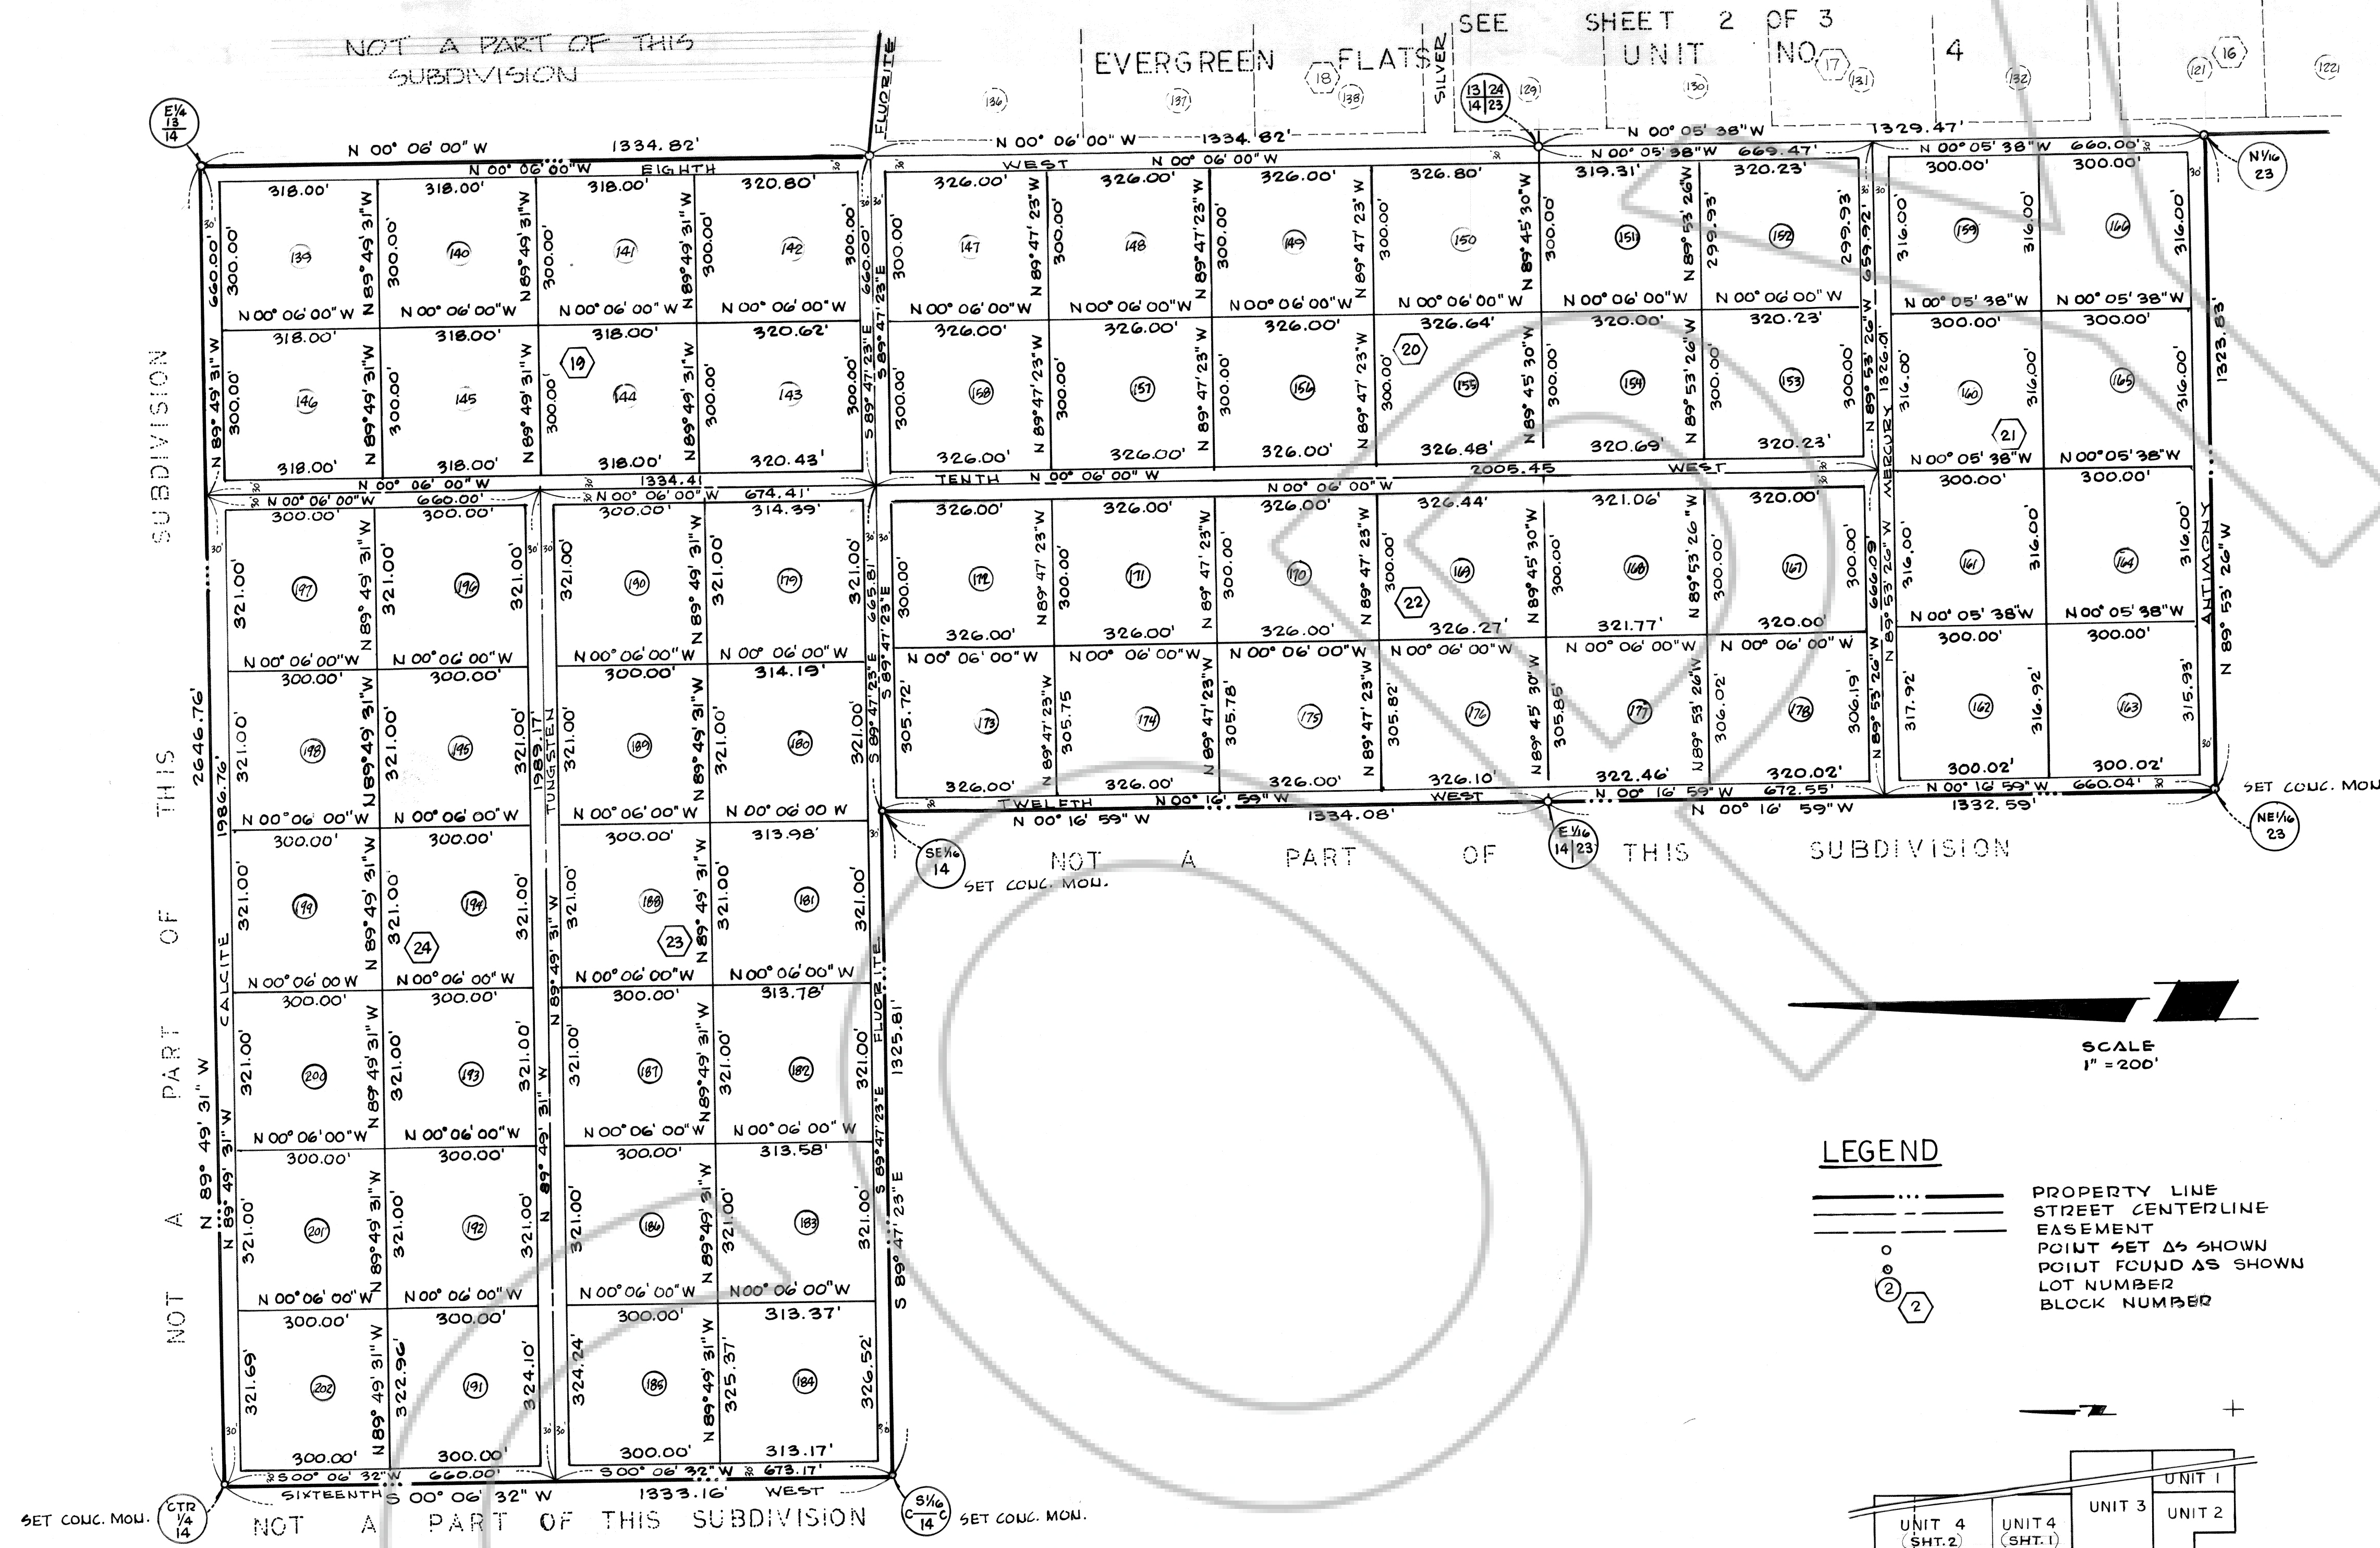

- LEGEND**
- — — — — PROPERTY LINE
 - — — — — STREET CENTERLINE
 - - - - - EASEMENT
 - POINT SET AS SHOWN
 - POINT FOUND AS SHOWN
 - ① LOT NUMBER
 - ② BLOCK NUMBER

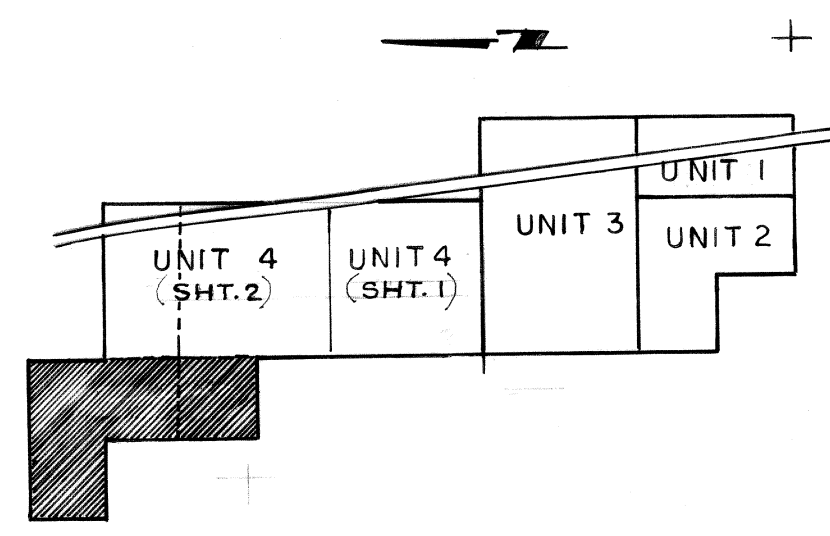

REGISTERED LAND SURVEYOR
Richard J. Baughman
No. 3192
OF NEVADA

SHEET 3 OF 3

NO. 50693
RECORDED AT THE REQUEST OF
BAUGHMAN, HAUGHT & TURNER, INC.
DATE Aug. 20, 77 AT 11:45 AM
FILE A PAGE 89
OF PLATS
OFFICIAL RECORDS BOOK NO. A
LINCOLN COUNTY, NEVADA
RECORDS
Recorder
FEE \$20.00 DEPUTY