

NOTES

● Discovery Monuments  
○ Corner & Side Center Posts

The Discovery Monuments are 20' in from the end lines.

At all Corners, Side Centers and Discovery Monuments are 4"x4"x4' long wooden posts.



These Claims were located on January 12, 1978.

These Claims are located by:

Pat Fraser  
1405 Mill Street  
Ely, Nevada 89301

AMENDED

Scale 1"=500'

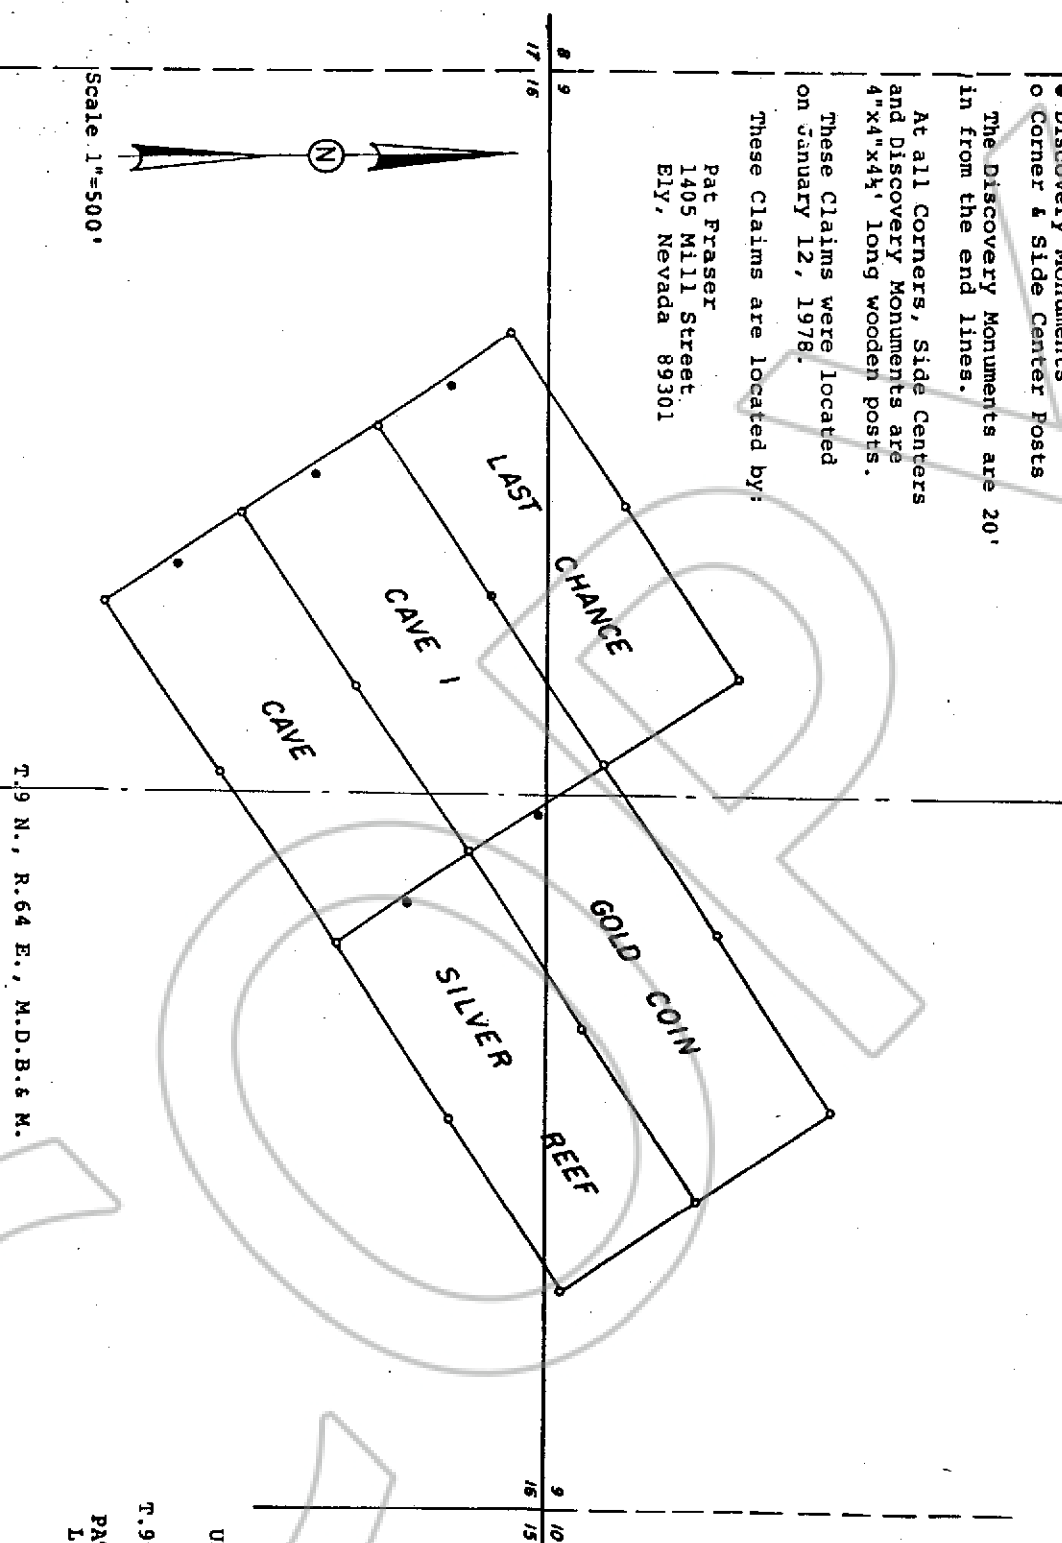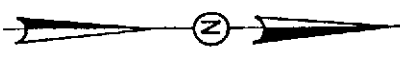

T.9 N., R.64 E., M.D.B. & M.

MAP SHOWING  
UNPATENTED LOSE CLAIMS  
LOCATED IN  
SECTIONS 9 and 16  
IN THE  
PATTERSON MINING DISTRICT  
LINCOLN COUNTY, NEVADA

No. **62260**  
 FILED AND RECORDED AT REQUEST OF  
**Bundy & Forman**  
 June 30, 1978  
 AT 1 MINUTES PAST 1 O'CLOCK  
P.M IN BOOK 26 OF OFFICIAL  
 RECORDS, PAGE 92 LINCOLN  
 COUNTY, NEVADA  
*Pat Fraser*  
 COUNTY RECORDER