
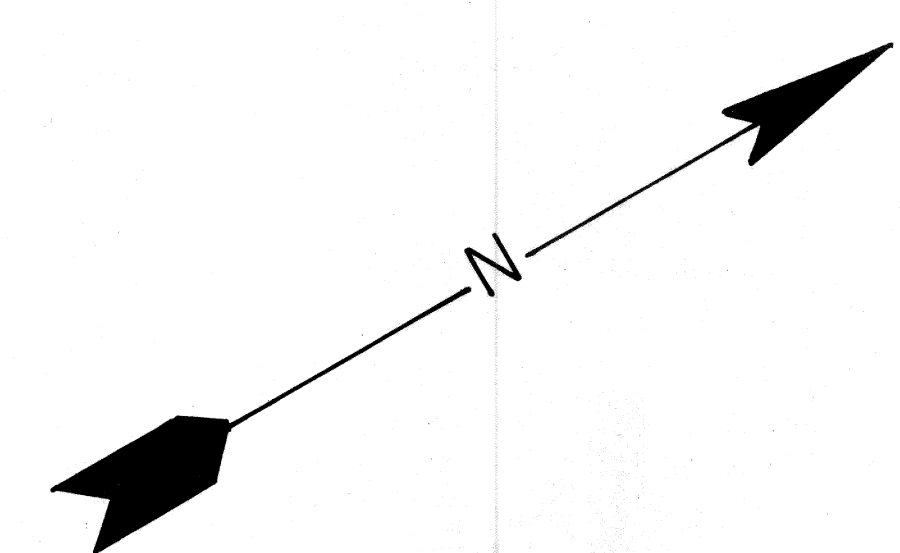


BILL OF MATERIAL					
MK NO.	QUAN.	DESCRIPTION	WEIGHT		REMARKS
			EACH	TOTAL	

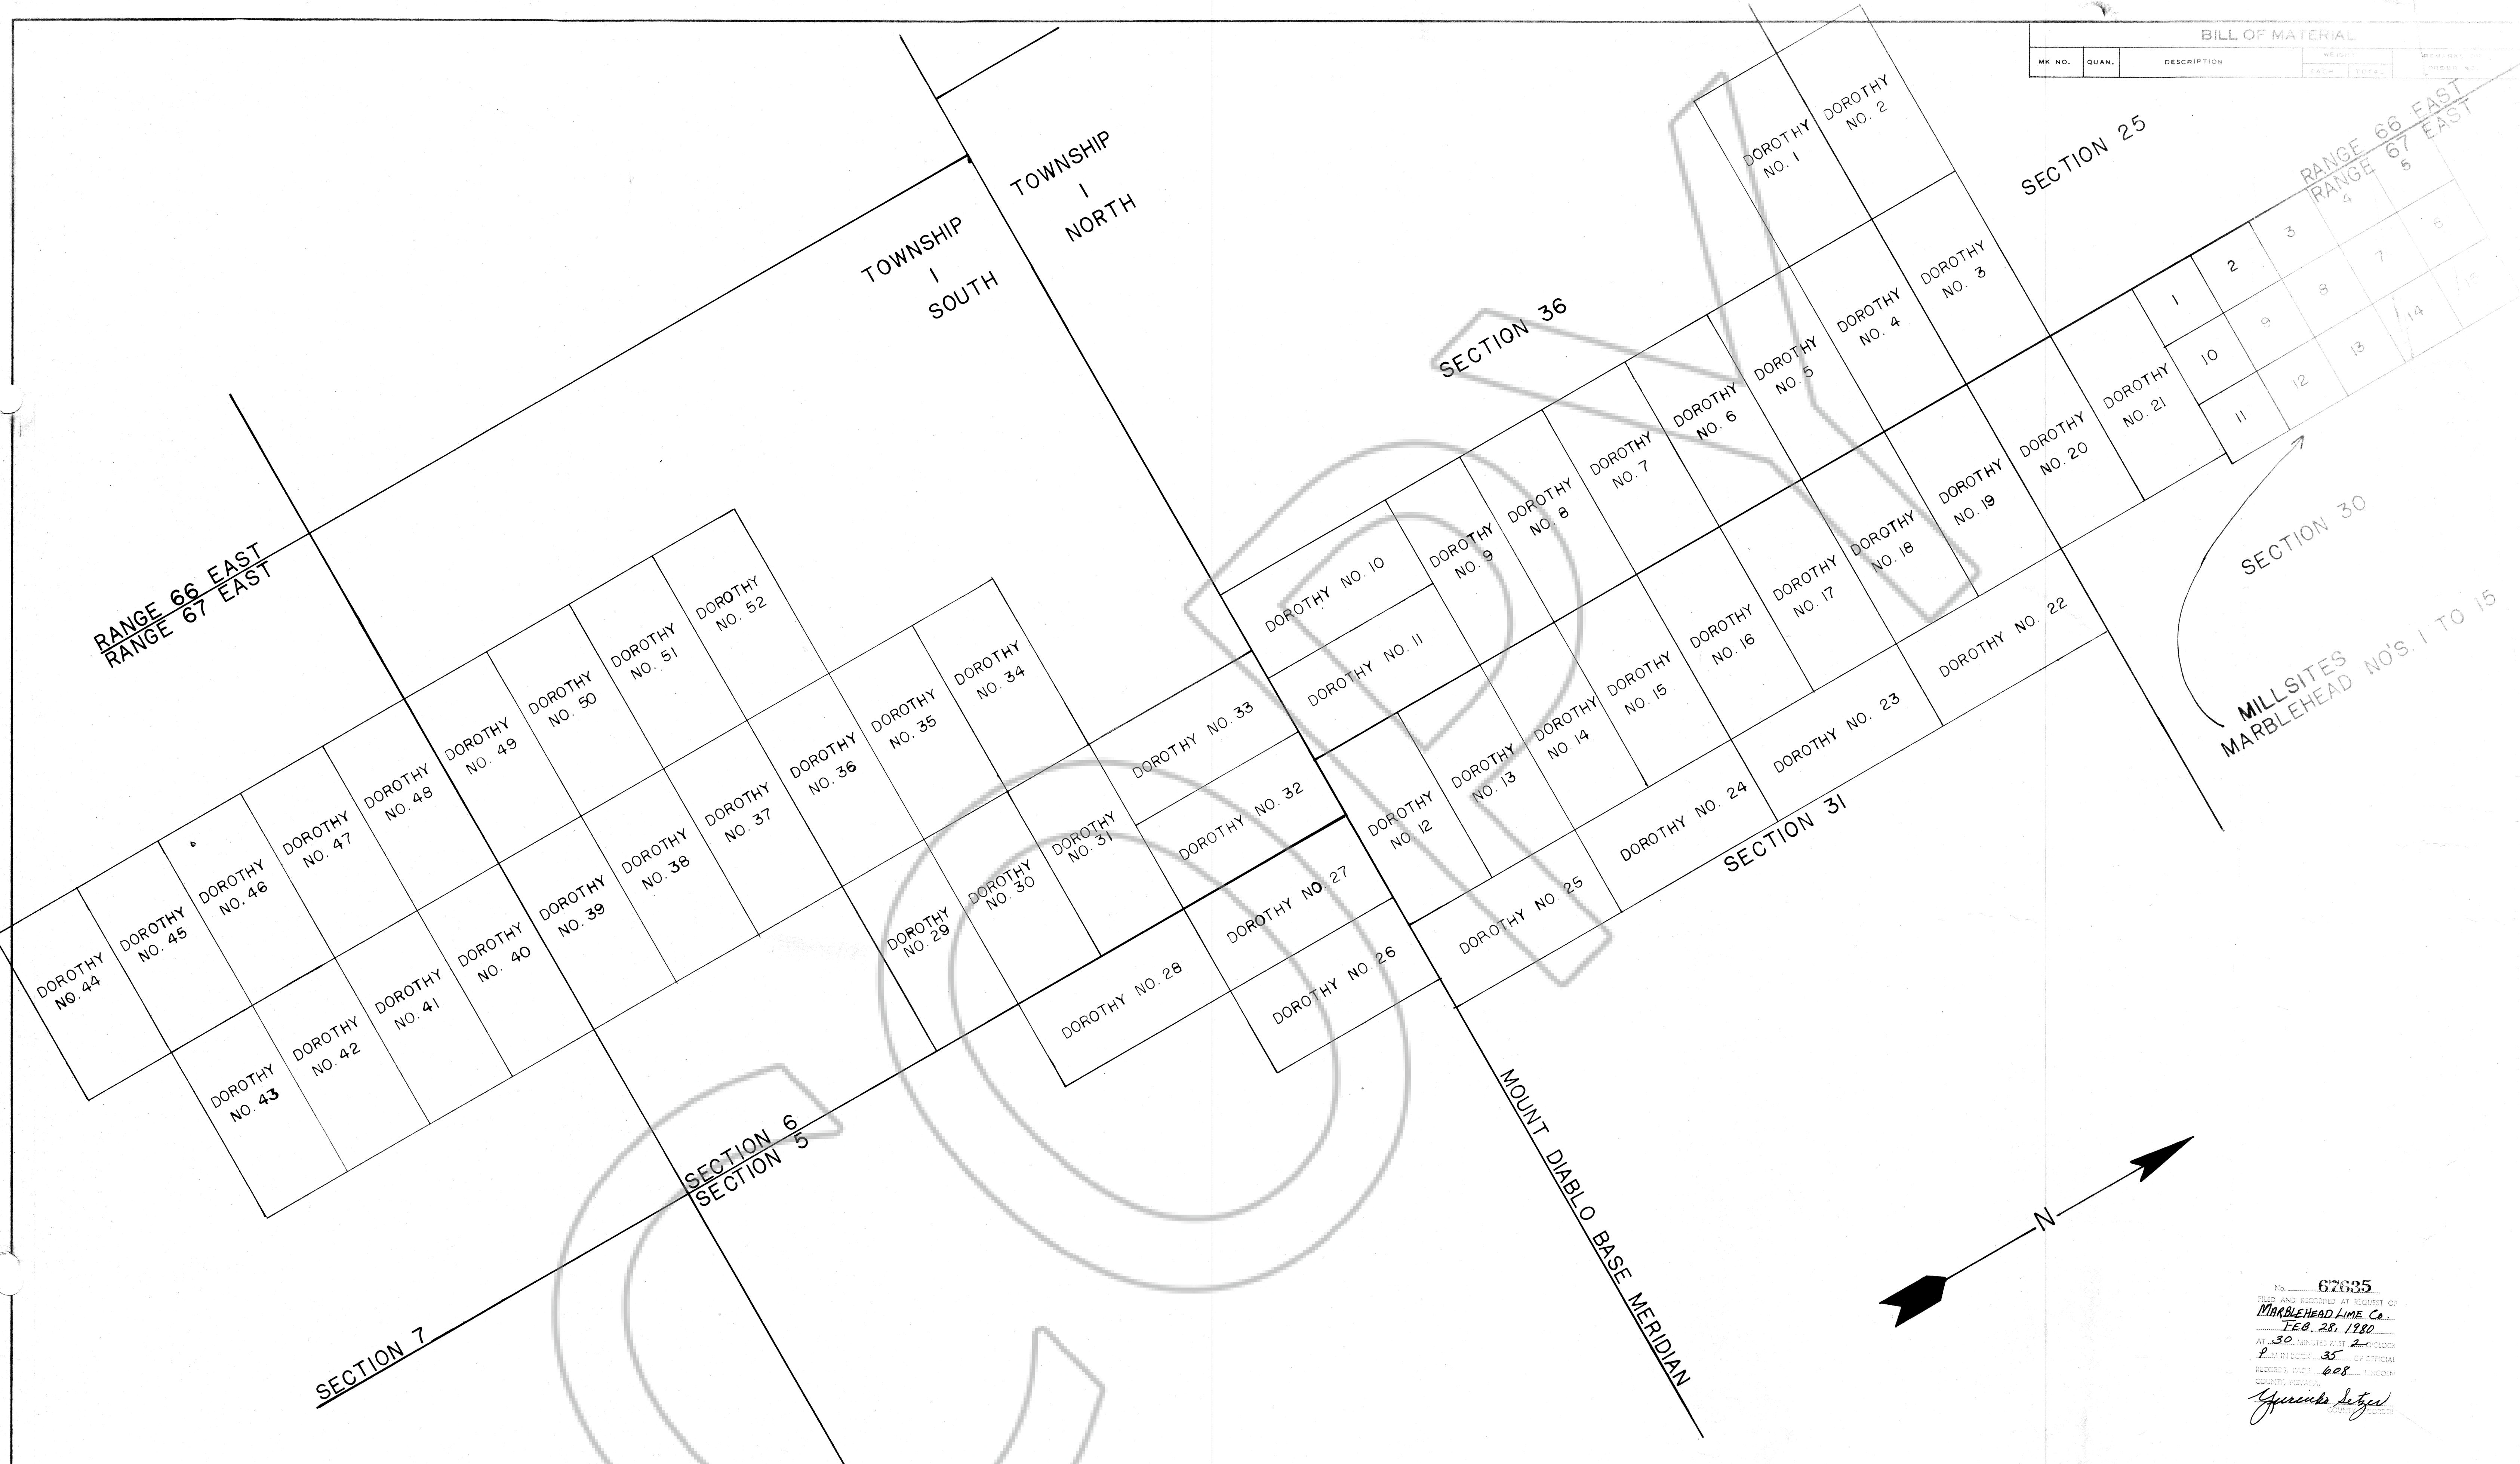

No. **67635**  
 FILED AND RECORDED IN RECORDS OF  
**MARBLEHEAD LIME Co.**  
**FEB. 28, 1980**  
 AT 30 MINUTES P.M. 2 O'CLOCK  
 P.M. OF OFFICIAL  
 RECORDS OFFICE OF LINCOLN  
 COUNTY, NEVADA  
*Spencer Setzer*

REVISIONS			MARBLEHEAD LIME COMPANY	
DESTROY ALL PREVIOUS PRINTS			CHICAGO, ILLINOIS	
DATE	NO.	REMARKS	BY	DATE
		ALL PLACER CLAIMS ARE 660' BY 1320'		
		ALL MILLSITES ARE 466.69' SQUARE.		

PLACER CLAIMS AND MILLSITES  
 HIGHLAND MOUNTAINS  
 LINCOLN COUNTY, NEVADA

DRAWN RAINES CHECKED [Signature] DATE 2-25-80  
 SCALE 1" = 500' NO. [ ]