


R65E, M.D.B. & M.

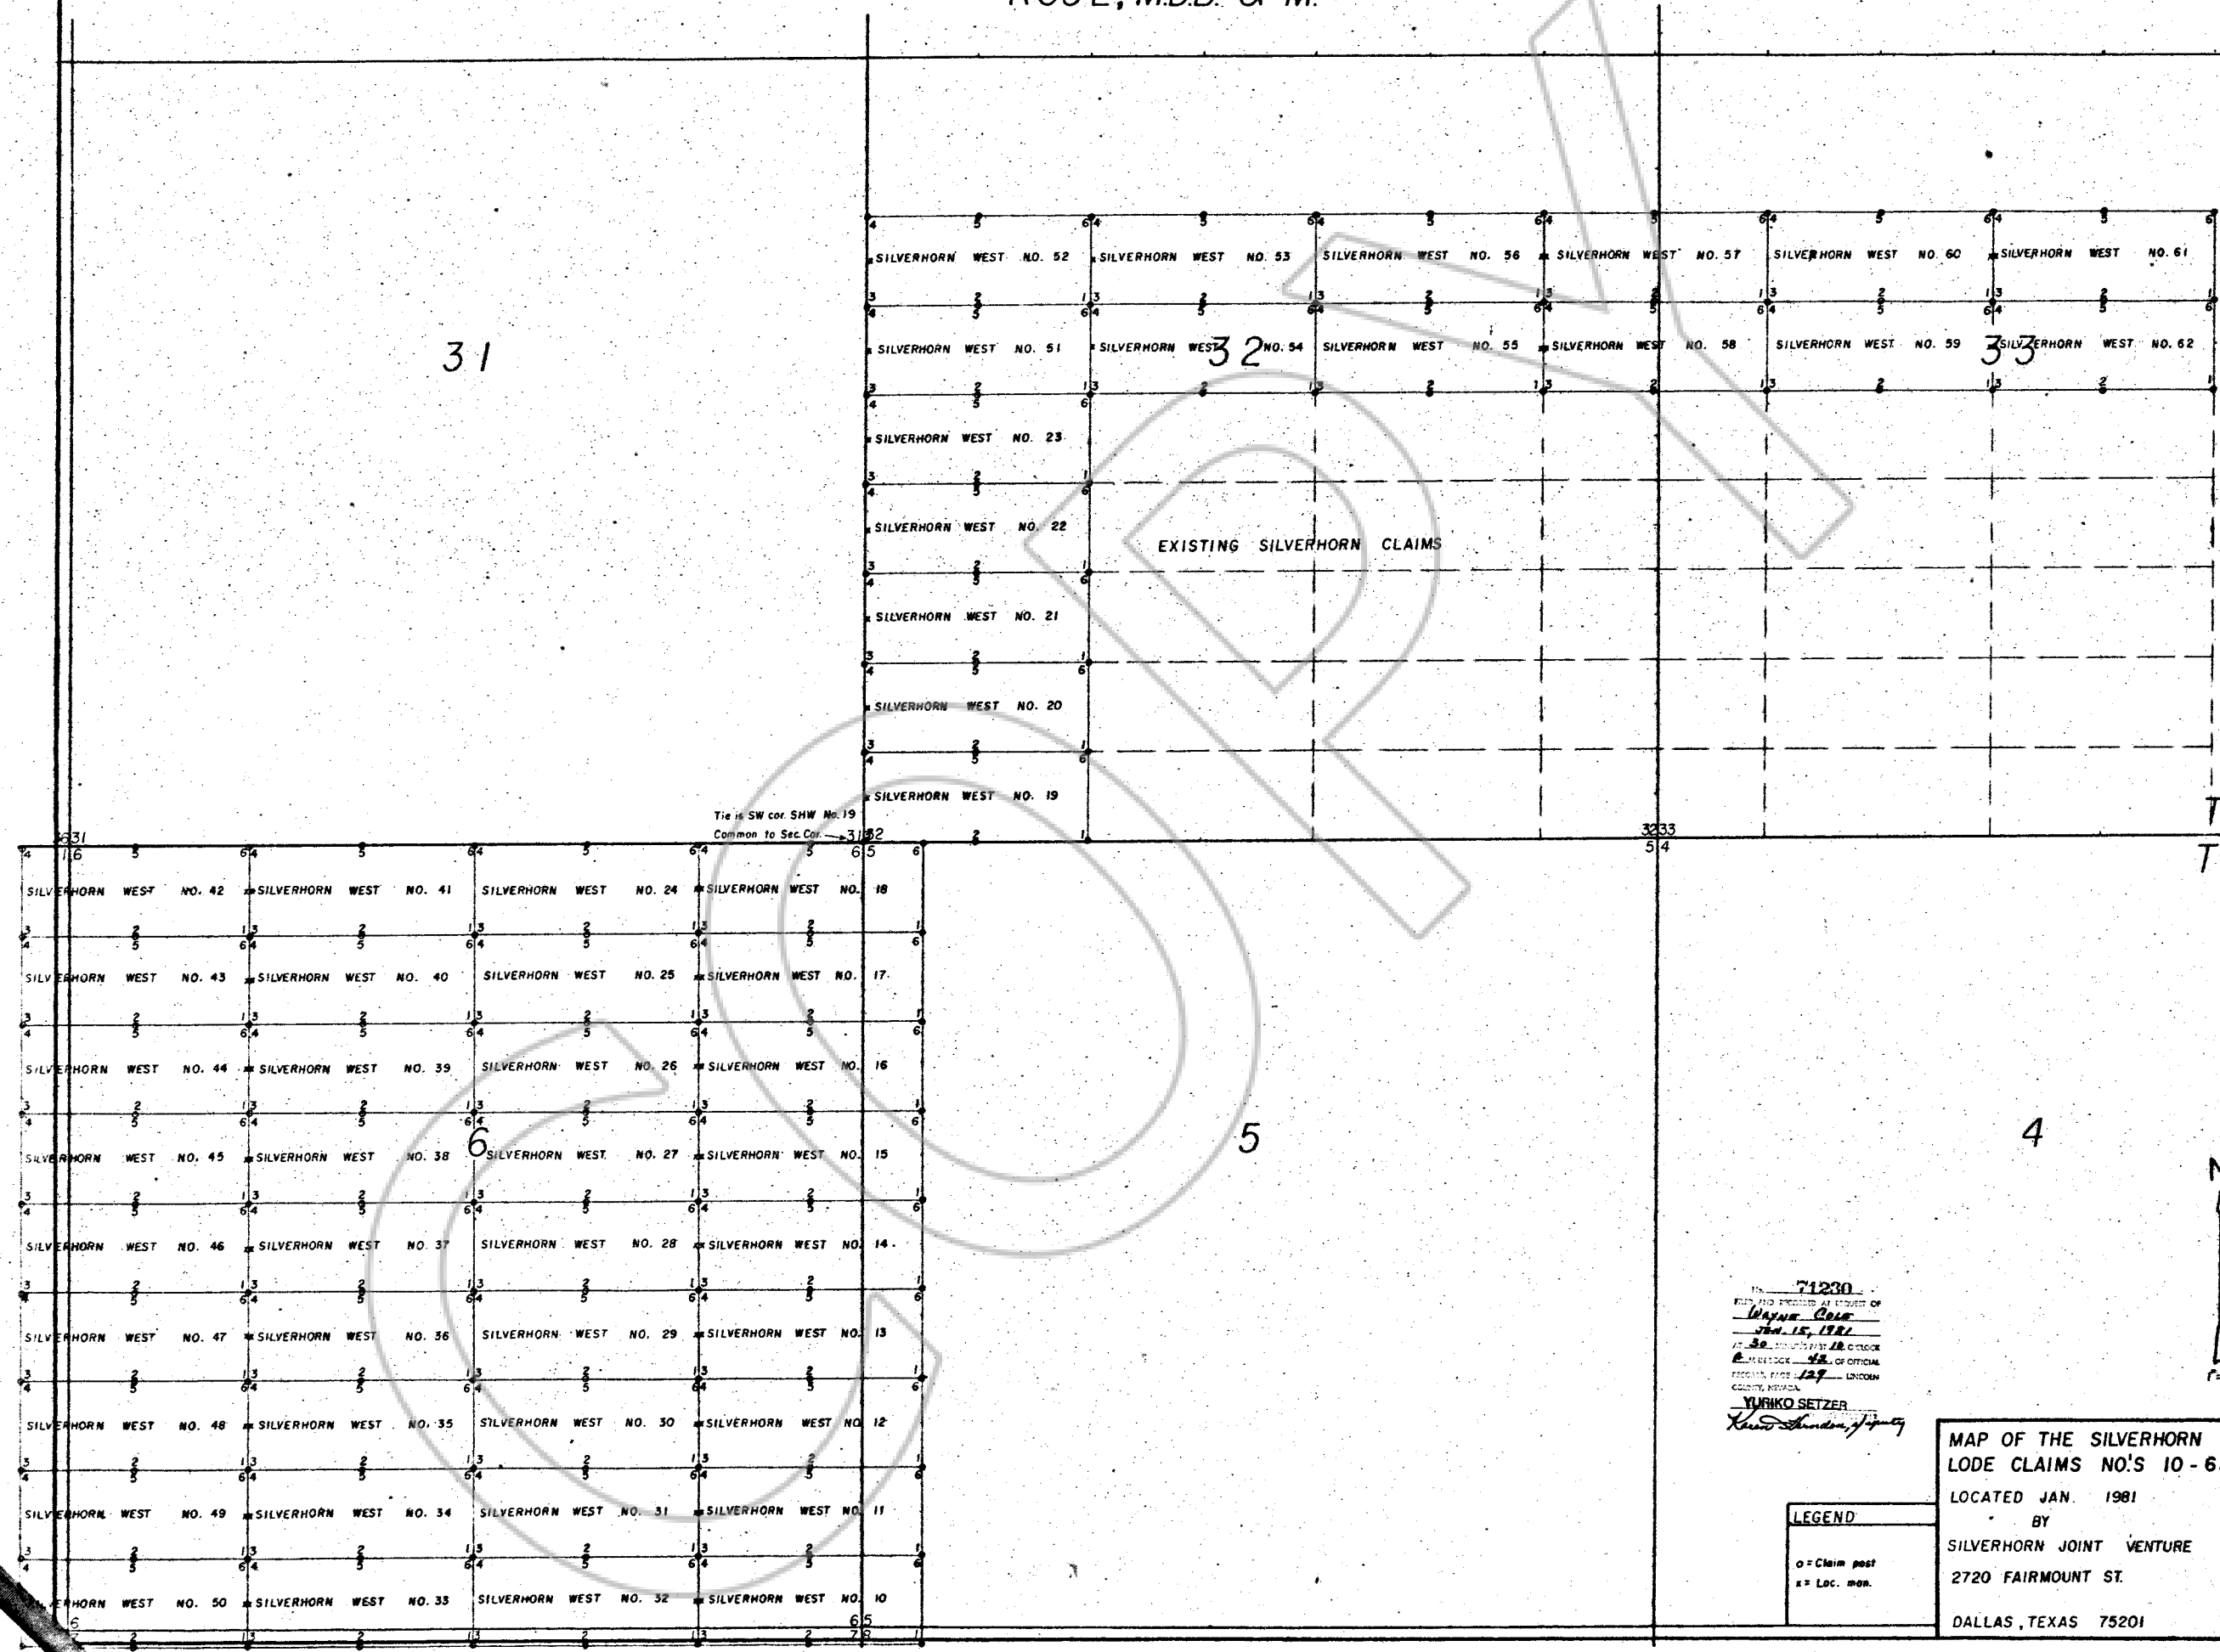

31

EXISTING SILVERHORN CLAIMS

T4N
T3N

Tie to SW cor. SHW No. 19
Common to Sec. Cor. 31, 32

71230
 MAP AND RECORDS IN TRUST OF
 Wayne Cole
 Jan. 15, 1981
 BY: [Signature]
 COUNTY CLERK
 LINCOLN COUNTY, NEVADA
 YURIKO SETZER
 [Signature]



MAP OF THE SILVERHORN WEST
 LODGE CLAIMS NO'S 10-62
 LOCATED JAN. 1981
 BY
 SILVERHORN JOINT VENTURE
 2720 FAIRMOUNT ST.
 DALLAS, TEXAS 75201

LEGEND

- o = Claim post
- x = Loc. mon.