


Lincoln County

BY _____ DATE _____ SUBJECT _____ SHEET NO. _____ OF _____
CHKD. BY _____ DATE _____ JOB NO. _____

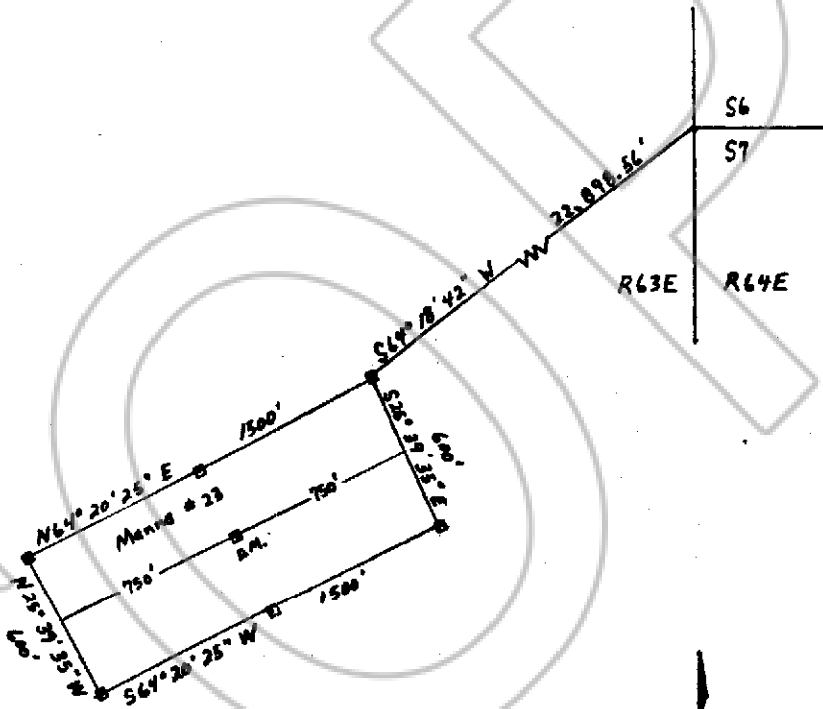

Scale: 1" = 500'

Map of Manna Lode Claim # 23
TCS, R63E

Locator: Norman VANDEVENTER
Dirk VANDEVENTER
P.O. Box 1951
Show Low, Az. 85901

Date of Location: 9/19/93

78733
FILED AND RECORDED AT REQUEST OF
Norman Vandeventer
September 22, 1983
at 15 MINUTES PAST 9 O'CLOCK
A.M. IN BOOK 57 OF OFFICIAL
RECORDS, PAGE 77 LINCOLN
COUNTY, NEVADA
Yanick Acton
COUNTY RECORDER

BOOK 57 PAGE 77