

SURVEYOR'S CERTIFICATE 263

I, RICHARD E. FONGER, A REGISTERED LAND SURVEYOR IN THE STATE OF NEVADA, DO HEREBY CERTIFY THAT THIS MAP IS A TRUE AND ACCURATE REPRESENTATION OF THE LANDS SHOWN HEREON, PREPARED FROM RECORD DATA AS NOTED AND MADE UNDER MY SUPERVISION, COMPLETED ON JUNE 24, 1986 AT THE REQUEST OF RONALD YOUNG, AND THAT THIS MAP COMPLIES WITH ALL APPLICABLE STATUTES AND LOCAL ORDINANCES.

Richard E. Fonger
RICHARD E. FONGER R.L.S. No. 4235

7-7-86
DATE

OWNER'S CERTIFICATE

WE, RONALD & BETTY YOUNG DO HEREBY CERTIFY THAT WE ARE THE OWNERS OF THE LAND SHOWN ON THIS PARCEL MAP AND HAVE RETAINED THE ABOVE REGISTERED LAND SURVEYOR TO PREPARE THIS PARCEL MAP FOR RECORDATION.

Ronald Young, Betty Young
OWNER'S

6-24-86
DATE

ACKNOWLEDGEMENT

STATE OF NEVADA S.S.
COUNTY OF LINCOLN

ON THIS 24TH DAY OF JUNE, 1986, RONALD & BETTY YOUNG PERSONALLY APPEARED BEFORE ME A NOTARY PUBLIC, AND ACKNOWLEDGED TO ME THAT HE EXECUTED THE ABOVE INSTRUMENT FREELY AND VOLUNTARILY FOR THE PURPOSES THEREIN MENTIONED.

Darlene J. Van Roekel
NOTARY PUBLIC IN AND FOR LINCOLN COUNTY, NEVADA

PLANNING COMMISSION APPROVAL

AT A REGULAR MEETING OF THE CITY OF CALIENTE ZONING AND PLANNING COMMISSION, HELD ON _____ DAY OF _____, 1986 THE COMMISSION DID APPROVE THIS PLAT.

Justin S. Johnson
CHAIRMAN

APPROVAL AND ACCEPTANCE

AT A REGULAR MEETING OF THE CITY COUNCIL OF THE CITY OF CALIENTE, LINCOLN COUNTY, NEVADA, HELD ON THIS 21ST DAY OF July 1986 DID APPROVE THIS PLAT AS SHOWN HEREON.

George J. Adams
MAYOR, CITY OF CALIENTE

Darlene J. Van Roekel
CITY CLERK

RECORDER'S CERTIFICATE


85369

Ronald Young
Aug. 16, 1986
40
PLAN-A
263

Justin S. Johnson

FOUND 2" PIPE & BRASS PLATE SET BY C.W. MASON 1963

100 50 0 100 200 400
SCALE 1" = 100'

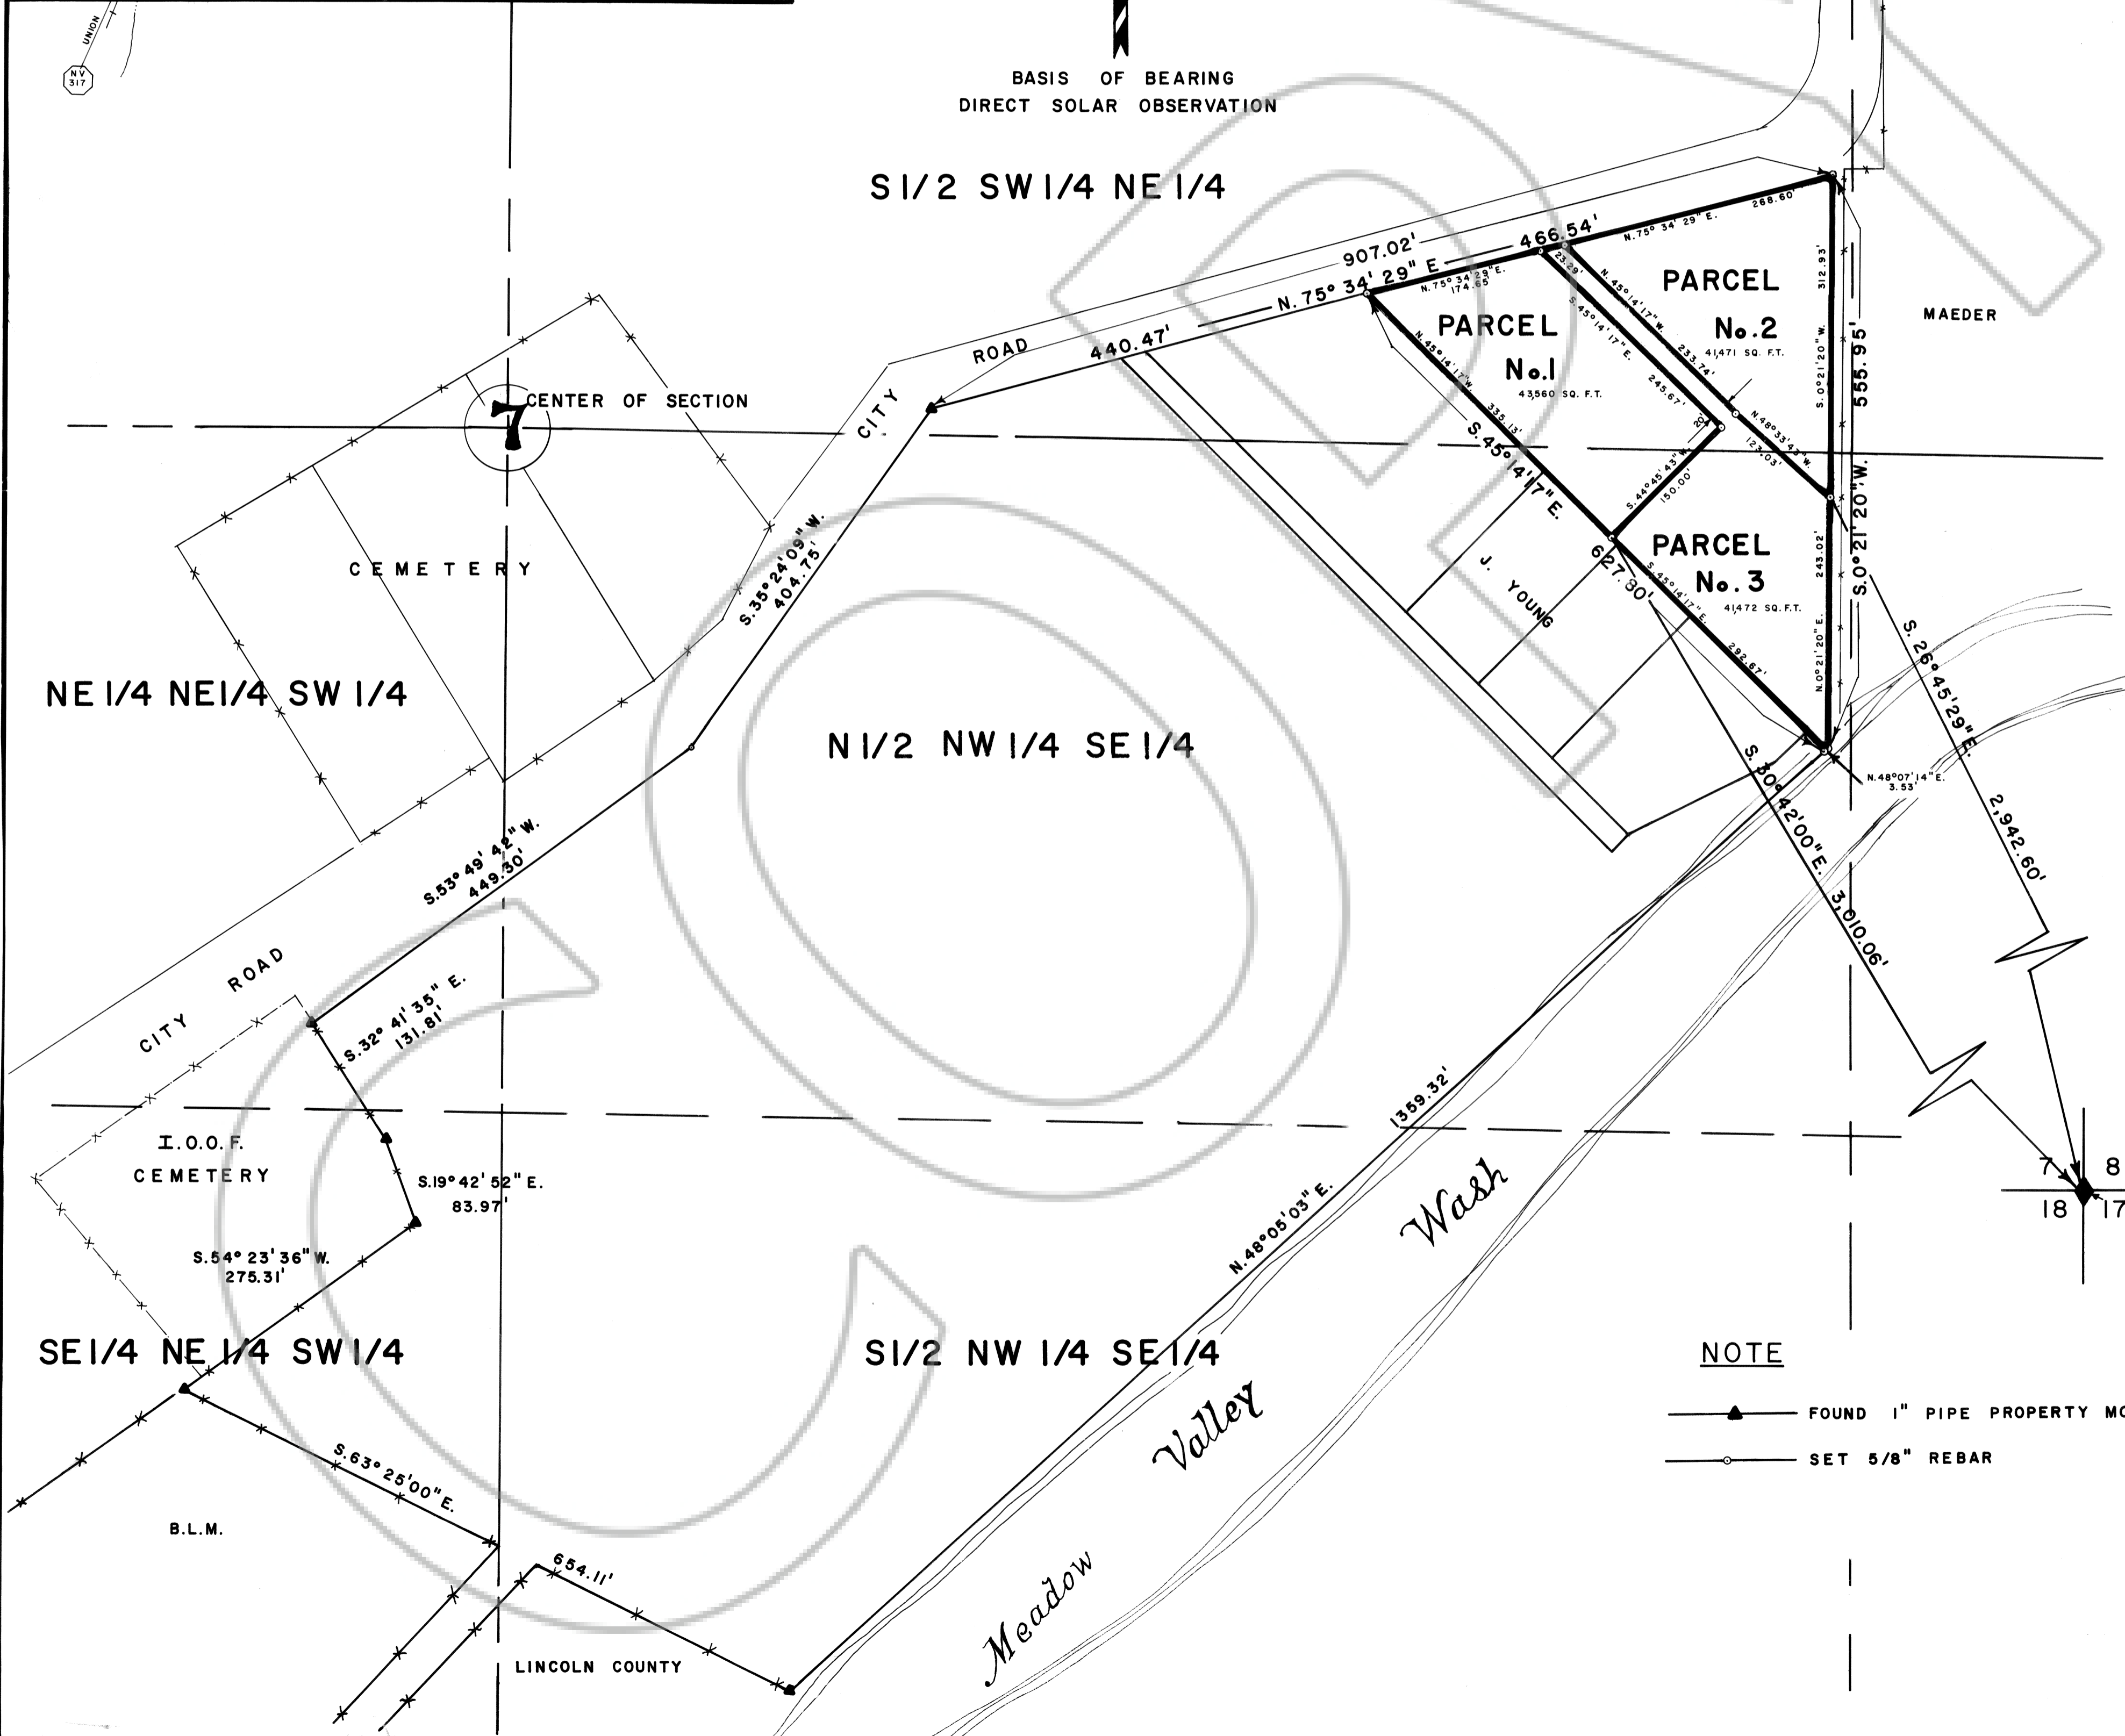

NOTE

—▲— FOUND 1" PIPE PROPERTY MONUMENTS

—○— SET 5/8" REBAR

FONGER SURVEY
P.O. BOX 491
401 MURRY ST.
ELY, NEVADA 89301
1-(702)-289-2898

PARCEL MAP

SHOWING
A PORTION OF SECTION 7 TOWNSHIP 4 SOUTH, RANGE 67 EAST, M.D.B. & M. SITUATED IN THE CITY OF CALIENTE, LINCOLN COUNTY NEVADA

FOR RONALD & BETTY YOUNG

DATE 6-24-86 SCALE 1" = 100' MARIC