


T 7 S, R 70 E MDM

Sec 13

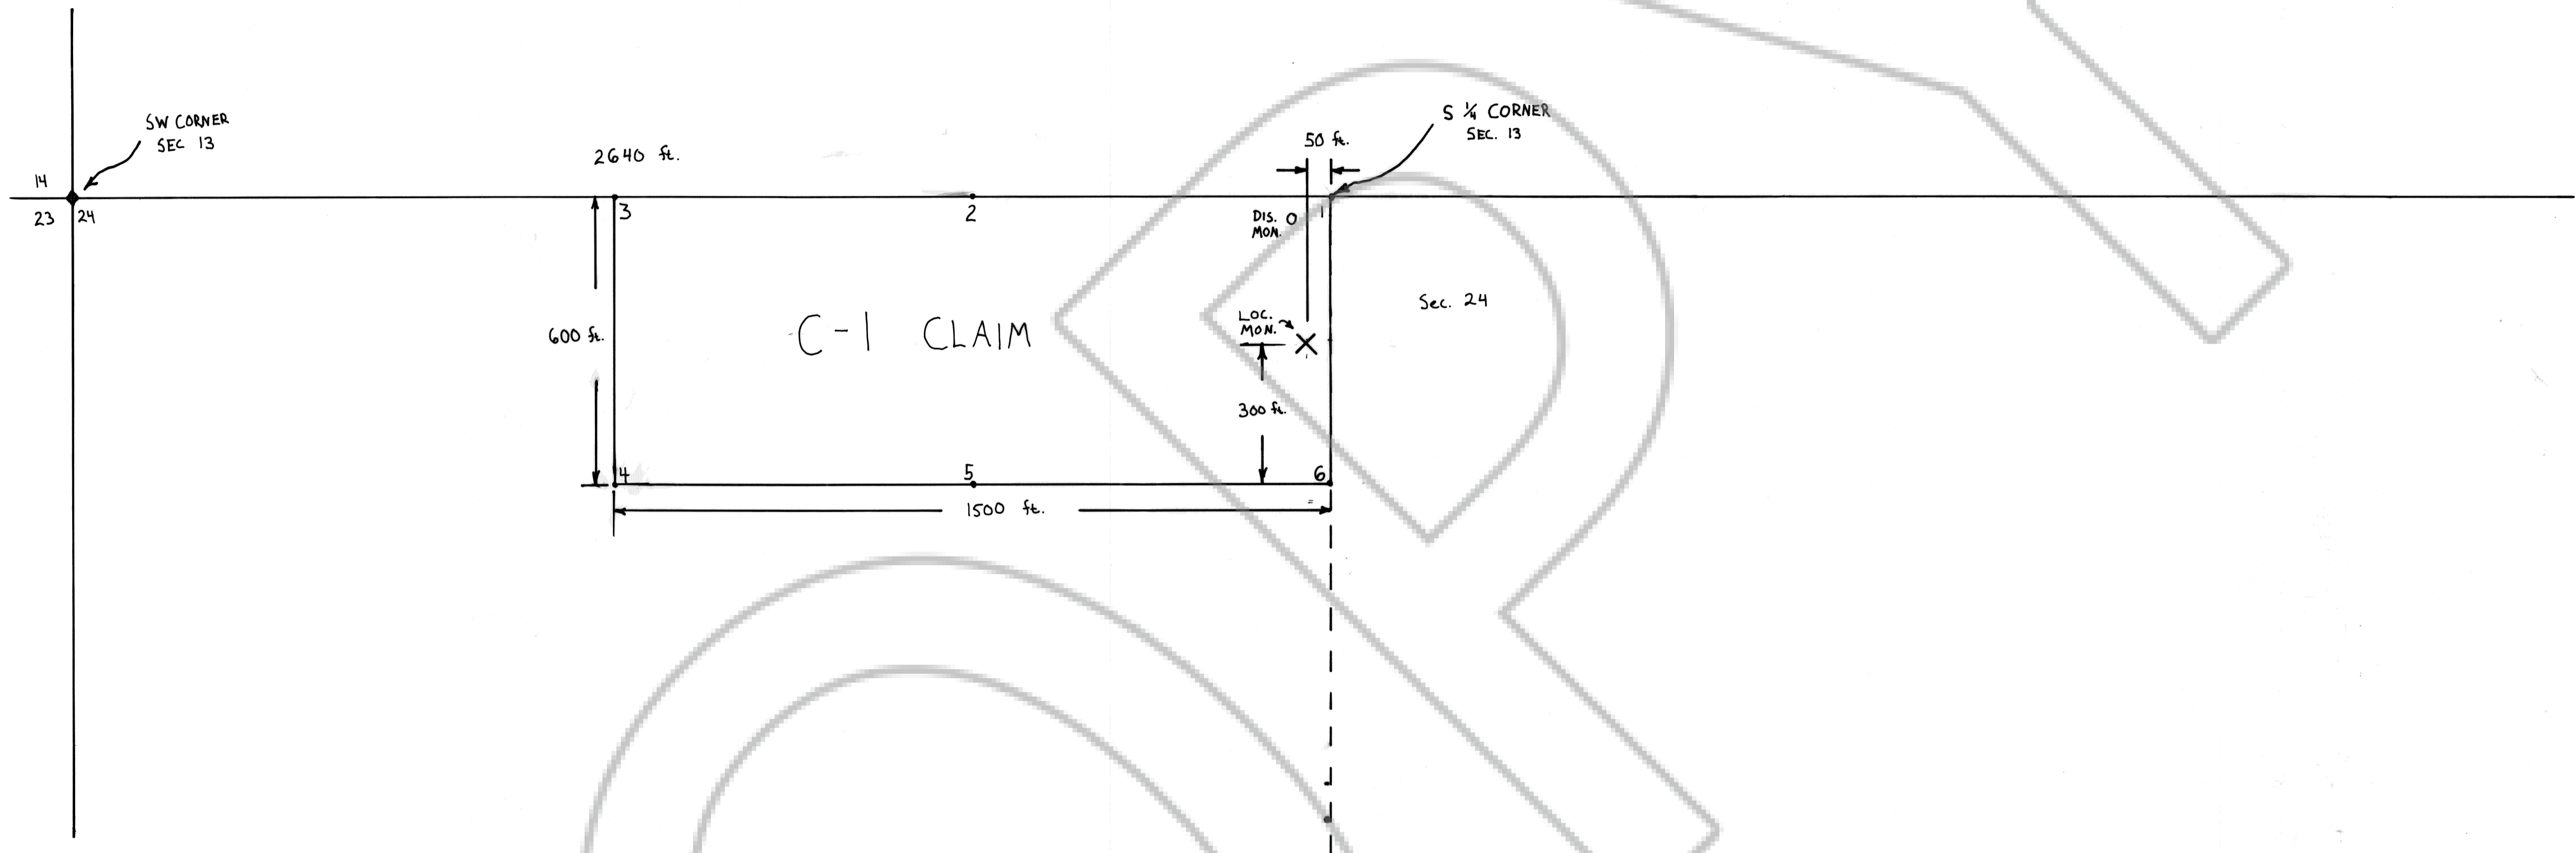

C-1 CLAIM

Sec. 24

SCALE 1" = 200'

Monuments 1, 2, 3, 4, and Loc. Monument
consist of 4 1/2 ft long 4 in diam PVC pipe.

Monuments 5, 6, and Dis. Monument
consist of small posts surrounded by
mounds of stone 4 feet in diameter and
2 feet in height.

All monuments are labeled and are quite conspicuous.

MAP OF C-1 MINING CLAIM in Section 24 Township 7 South Range 70 East, MDM

in an Unknown Mining District

Lincoln County, Nevada

Located on the 6th day of September, 1987,

by Jerry Grover, Jr.

Re. 2 Box 235

Spanish Fork, UT

84660

87690
 FILED AND RECORDED IN BOOK OF
 JERRY GROVER, JR.
 SEPT. 11, 1987
 P. 1 No. 1
 P. 2 No. 671
 FRANK C. HULSE
 Maria Cordis Hulse

BOOK 76 PAGE 691