
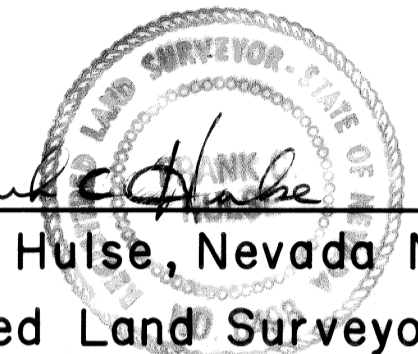


SURVEYOR'S STATEMENT

Frank C. Hulse states that he is a Registered Land Surveyor in the State of Nevada, and that this Parcel Map consisting of one sheet accurately and completely delineates a survey made under his direct supervision and completed on March 12th, 1988. That it has been prepared at the instance of Donald L. and Rhonda Bradshaw. All monuments are of the character and occupy the positions shown and are sufficient in nature to enable the survey to be retraced. That this survey conforms with the definitions and provisions of the Nevada Revised Statutes 278.471 to 278.4725 inclusive.

 Frank C. Hulse 3/18/88
Frank C. Hulse, Nevada No. 6498
Registered Land Surveyor

WITHIN THE SE1/4, NE1/4, SECTION 7, T4S, R67E, M.D.B. & M.

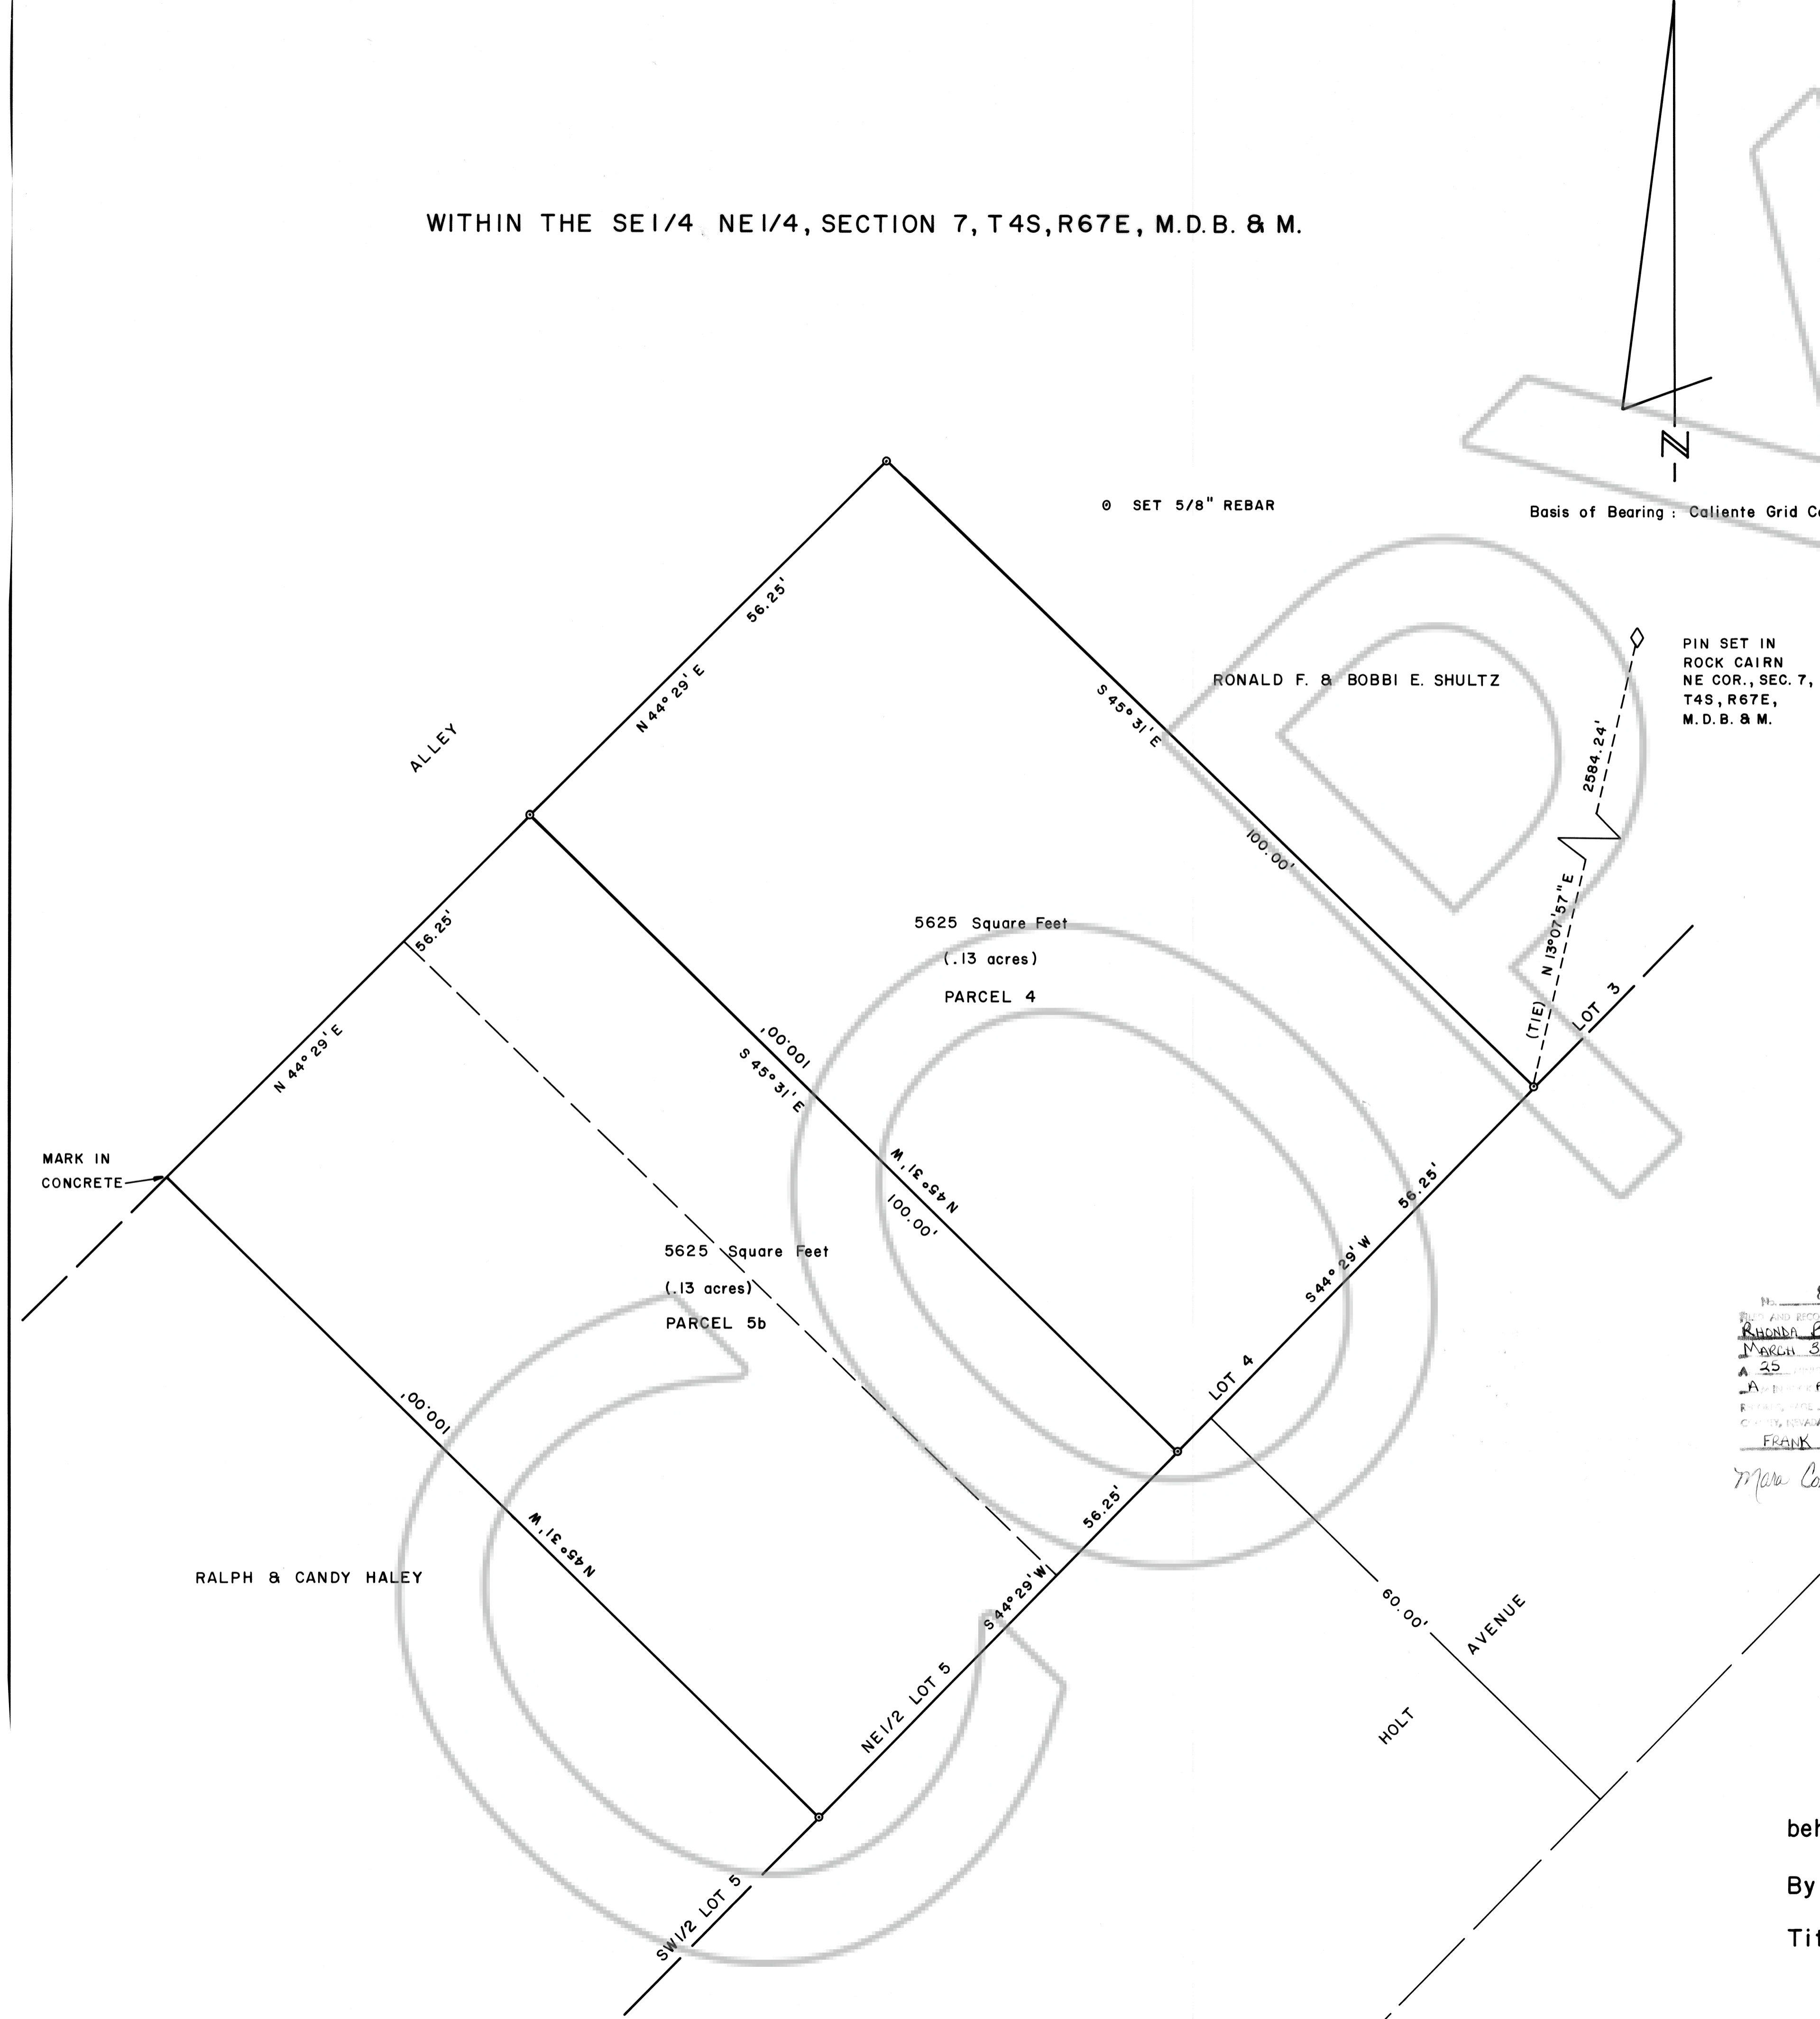

Ø SET 5/8" REBAR

Basis of Bearing: Caliente Grid Coordinate System

RONALD F. & BOBBI E. SHULTZ

PIN SET IN ROCK CAIRN NE COR., SEC. 7, T4S, R67E, M.D.B. & M.

5625 Square Feet (.13 acres) PARCEL 4

5625 Square Feet (.13 acres) PARCEL 5b

RALPH & CANDY HALEY

OWNER'S STATEMENT

We, Donald L. and Rhonda Bradshaw, do hereby certify that we are the owners of the land shown hereon and we consent to the preparation and recordation of this Parcel Map showing the land plotted into parcels and that it conforms to the provisions of the Nevada Revised Statutes 278.471 to 278.4725 inclusive.

Donald L. Bradshaw
Rhonda Bradshaw
Owners


ACKNOWLEDGEMENT

STATE OF NEVADA
COUNTY OF LINCOLN ss

On this 22 day of March, 1988, Donald L. and Rhonda Bradshaw appeared before me, a Notary Public, and acknowledged to me that they did execute the above instrument.

88465
No. 88465
FILED AND RECORDED AT REQUEST OF
RHONDA BRADSHAW
MARCH 30, 1988
A 25
A 25
A 25
FRANK C. HULSE
COUNTY RECORDER
Mara Cordis / Deputy

Frank C. Hulse
Notary Public

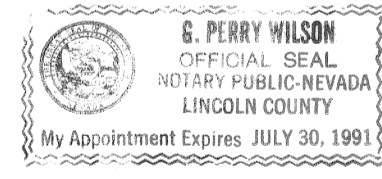


My appointment expires July 30, 1991.

APPROVAL

This Parcel Map is accepted on behalf of the City of Caliente.

By George T. Rowe
Title Mayor

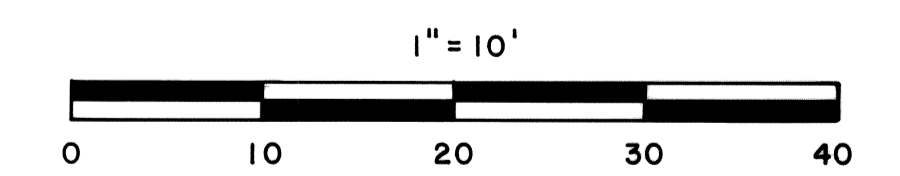

A PARCEL MAP OF A PORTION OF THE SE1/4, NE1/4, SECTION 7, T4S, R67E, M.D.B. & M. PREPARED AT THE INSTANCE OF DONALD L. & RHONDA BRADSHAW.