

31

32



33

6

5

T. 3 S.  
T. 4 S.

R. 59 E.

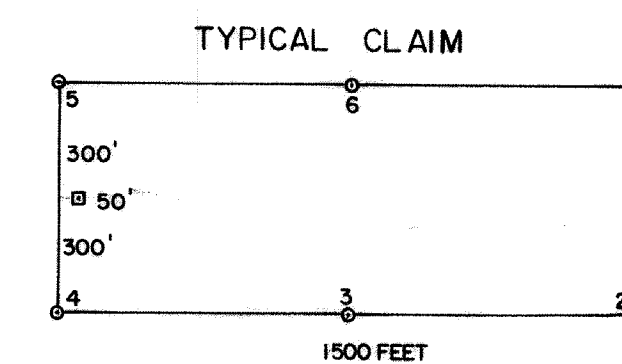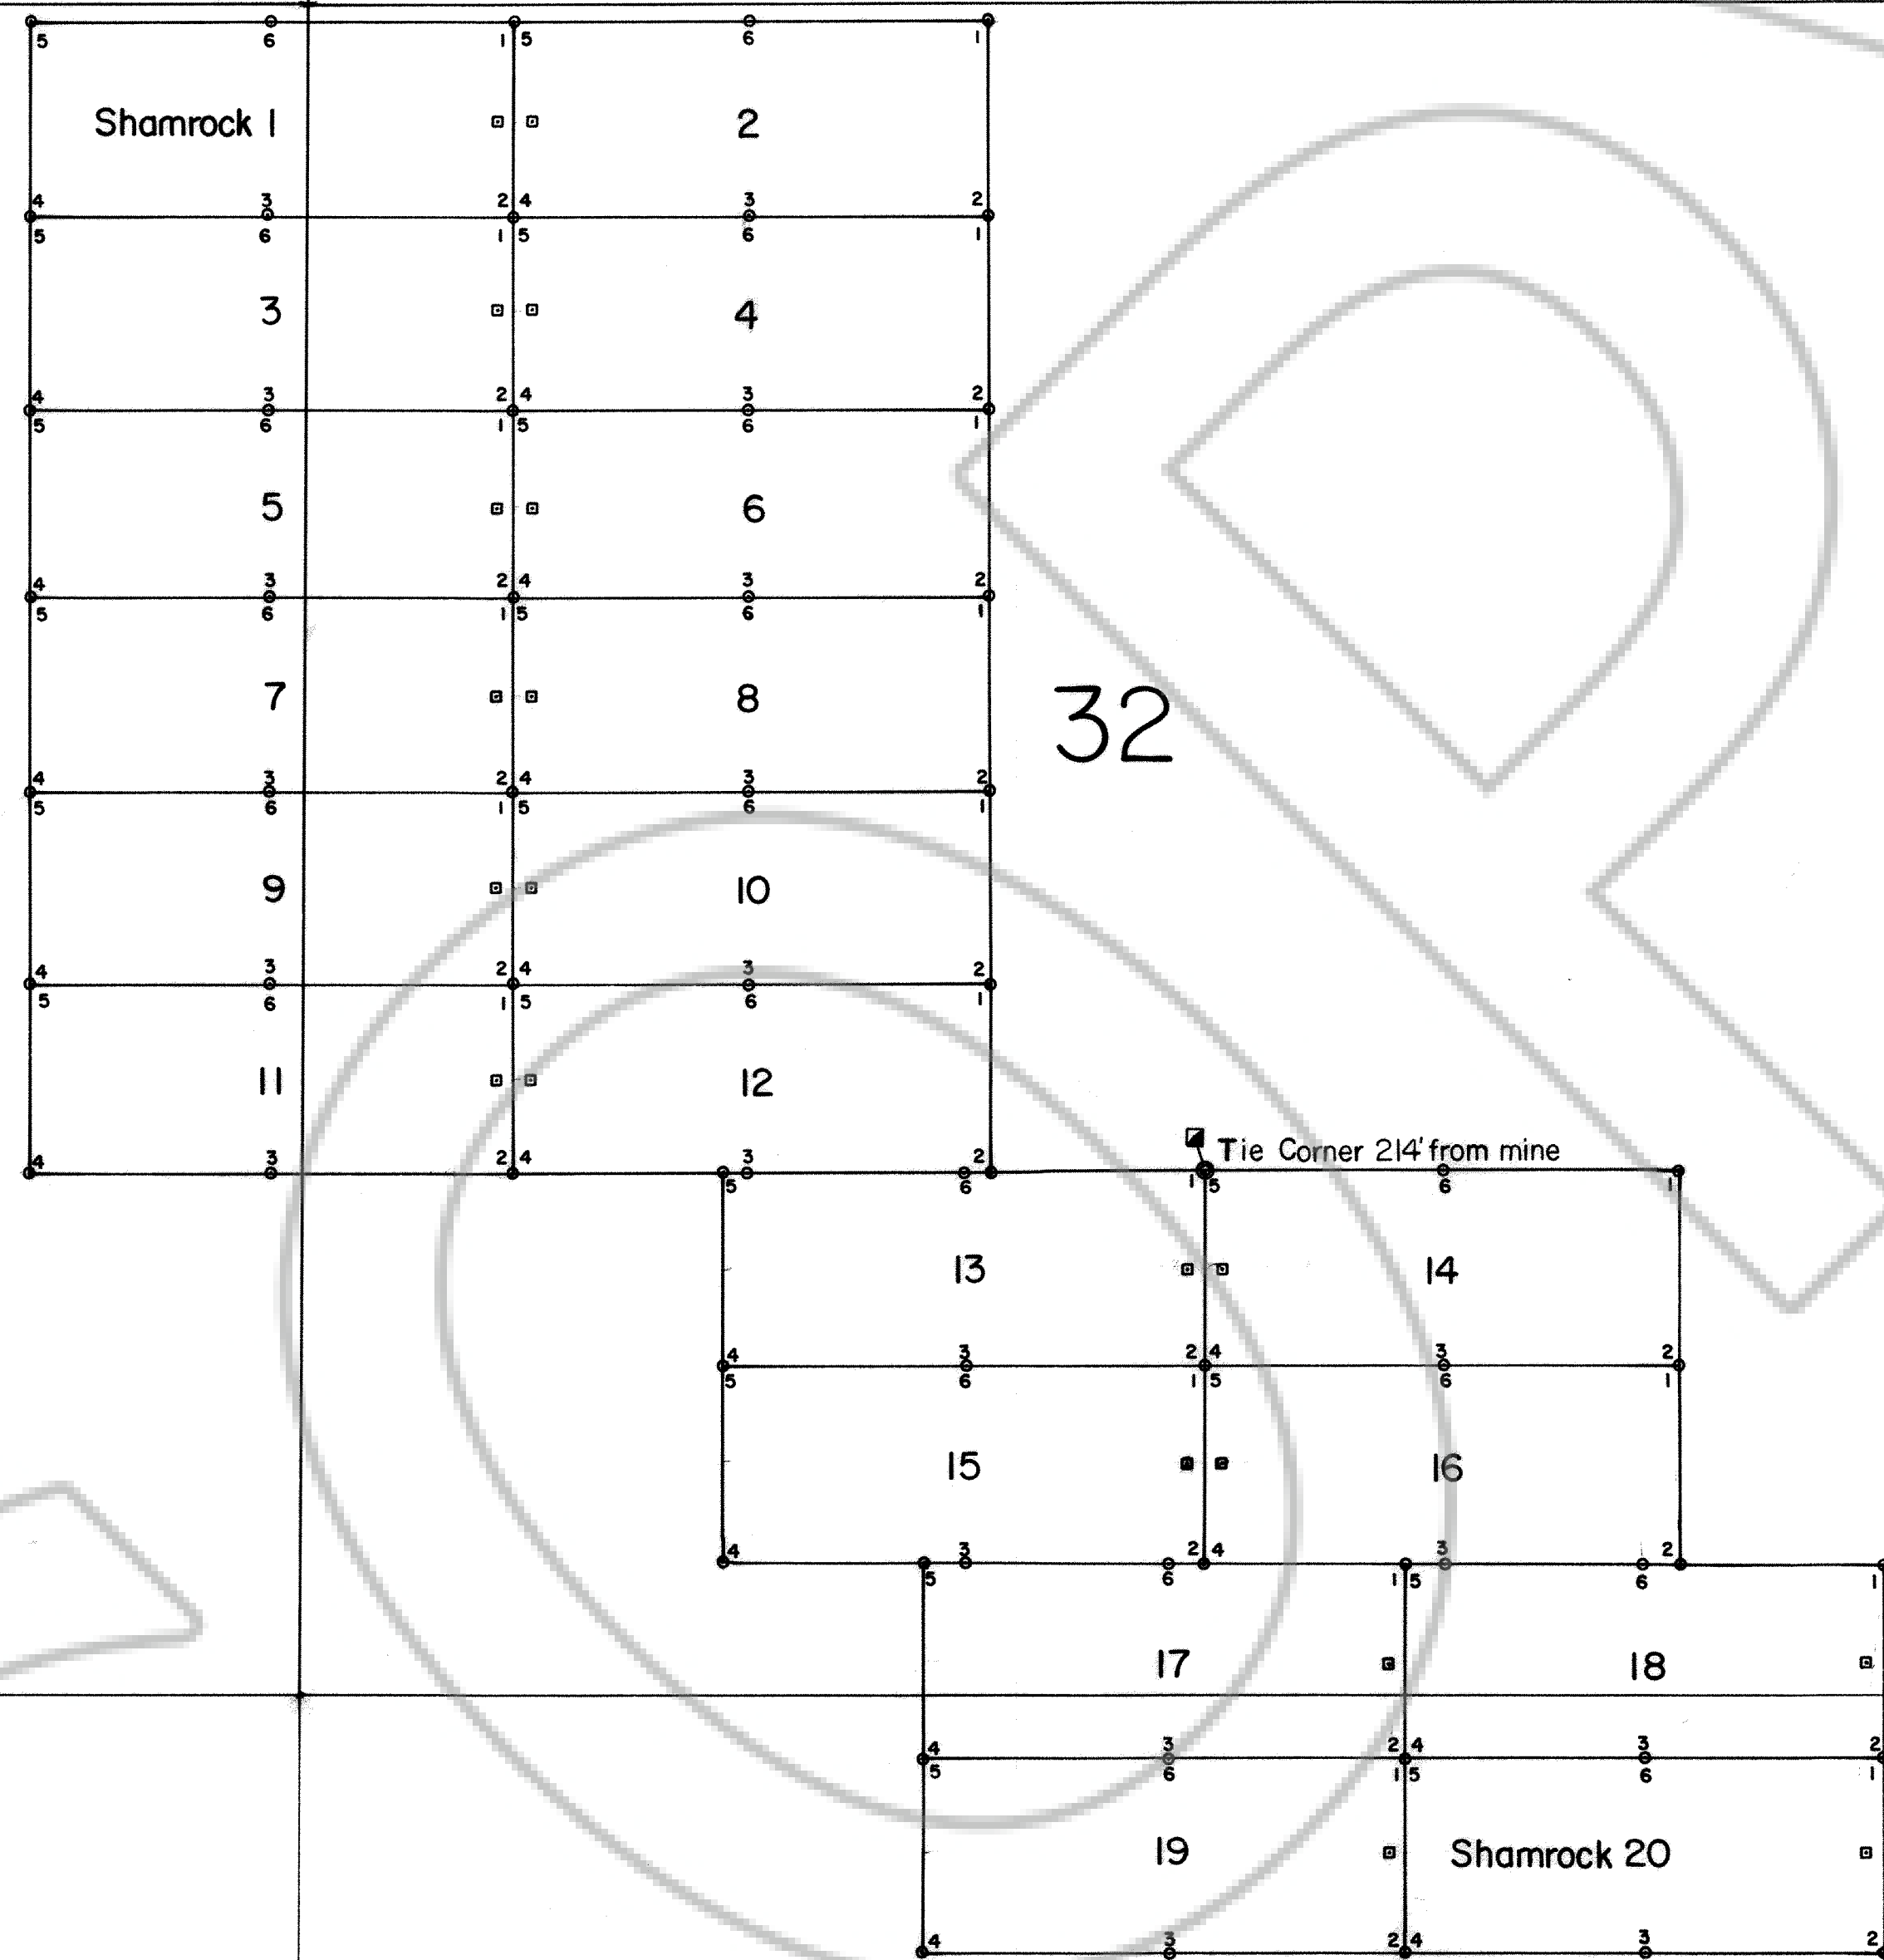

No. 92845  
 FILED AND RECORDED AT REQUEST OF  
BATTLE MTN. EXPLORATION  
5 Dec 1989  
 AT 10 MINUTES PAST 2 O'CLOCK  
P M. 88 TO OFFICIAL  
 RECORDS OF 249 LINCOLN  
 CO. NV, NEVADA  
*Paul C. Clark*  
 COUNTY RECORDER

<b>BATTLE MOUNTAIN EXPL. COMPANY</b>		COUNTRY U.S.A.
MOUNT IRISH		STATE / PROVINCE NEVADA
SHAMROCK CLAIMS 1-20		COUNTY LINCOLN
DATA BY J.B.	DRAWN BY T.L.M.	DATE 11/17/89
SCALE SCALE 1" = 500 FT.		FILE NO. T.3.4S/R.59E
		MAP NO.
		E.R. NO.