

FILED AT THE REQUEST OF
 102905
 Wayne Lister
 Book Plat A, Page 437
 January 5 1995
 AT 50 MIN PAST 4
 O'CLOCK P.M.
 FILES OF LINCOLN
 COUNTY, NEVADA
 Yuriko Setzer
 Recorder
 Debbie Boucher
 Deputy
 File No.
 Fee: 17.00

SEC. 22, T.2 N., R.67 E., M.D.B. & M.
 LINCOLN COUNTY, NEVADA

FOUND 1" IRON PIN KNOWN TO HAVE BEEN
 SET BY PHILIP HULSE P.L.S. No. 3644.
 NO PLS TAG WAS FOUND.

FOUND 4" X 4" X 4" SCRIBED WOOD POST
 WITH REMAINS OF OLD CEDAR POST TIED
 TO IT WITH WIRE.

OWNER'S CERTIFICATE

I, Wayne Lister, ET UX and Bill W. Brown, ET UX do hereby certify
 that Randall L. Briggs, who subscribes the note hereon is the person employed
 by us to prepare this plat, which has been adopted by us as the true and
 accurate location of the lands shown hereon.


Wayne Lister Wayne Lister 1-5-95
 DATE

Bill W. Brown Bill W. Brown 1-5-95
 DATE

SURVEYOR'S CERTIFICATE


I, Randall L. Briggs, a Professional Land Surveyor in the State of Nevada,
 do hereby certify that this plat is a true and accurate representation of the
 lands shown hereon, prepared by record data as noted and surveyed by me
 on July 13th, 1994 at the request of Wayne Lister and Bill Brown
 and this map complies with applicable statutes and local ordinances.

Randall L. Briggs July 23, 1994
 Randall L. Briggs P.L.S. 7998 Date

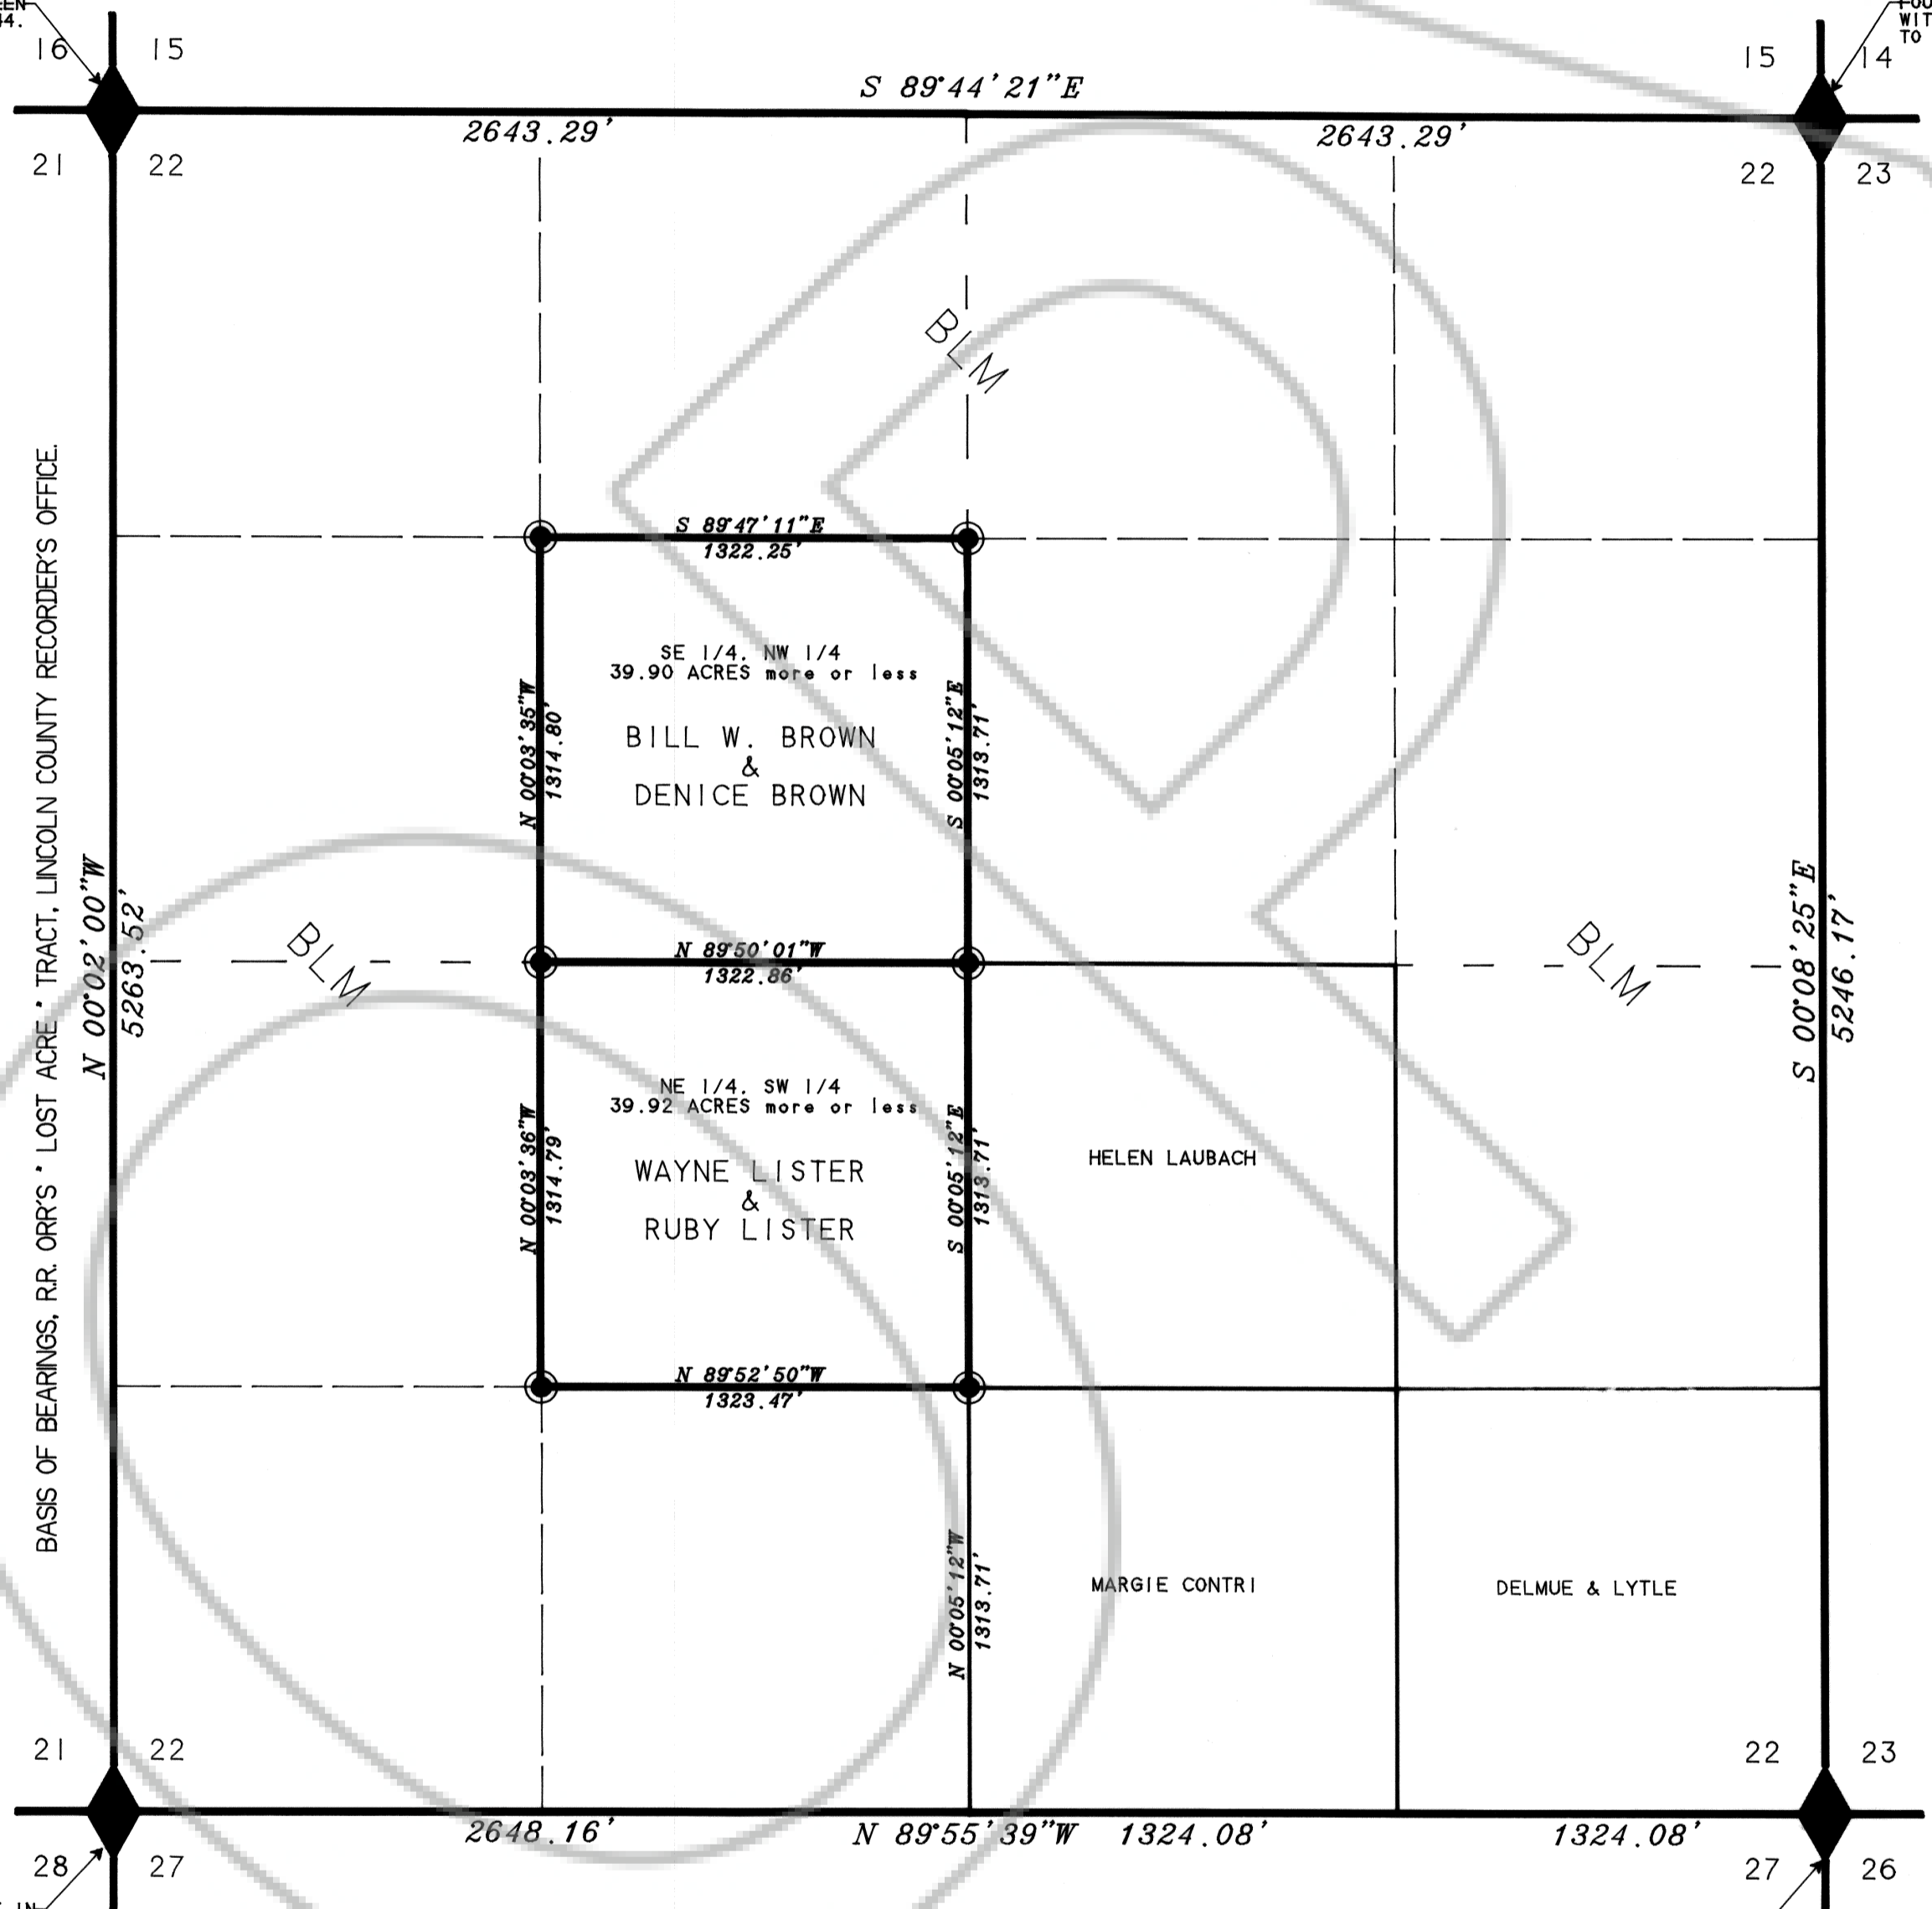

FOUND REMAINS 4" X 4" X 4" WOOD POST IN
 A SMALL ROCK MONUMENT, SET 5\"/>

FOUND 4" X 2" CONCRETE MONUMENT
 WITH A PEG IN MIDDLE OF MONUMENT

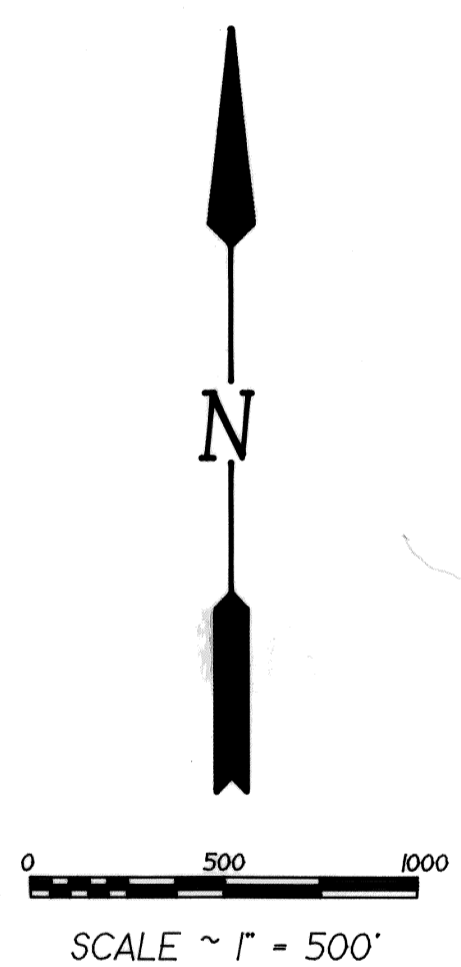

LEGEND

● SET 5" STEEL FENCE POST, BRASS TAG PLS 7998.

RECORD of SURVEY No. BL-794

FOR
 WAYNE & RUBY LISTER and
 BILL & DENICE BROWN
 LYING IN A PORTION OF

SEC. 22, T.2 N., R.67 E., M.D.B. & M.
 LINCOLN COUNTY, NEVADA

FILE NAME: BEVIN.GCD
 CONTROL FILE: BEVIN.CR5
 REVISED: NAME DATE

 SURVEYED & MAPPED
 BY
 BRIGGS & ASSOCIATES
 E. Ely, Nevada
 JULY 1994