



TYPICAL CLAIM & CORNER NUMBERS

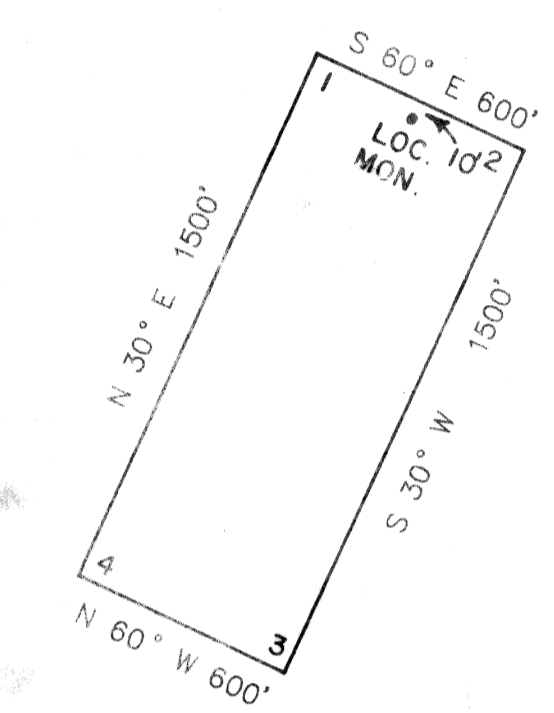

ALL CLAIMS ARE 1500' X 600'.
 ALL LOCATION MONUMENTS ARE 10' IN FROM THE END CENTER.
 ALL CLAIM CORNERS AND LOCATION MONUMENTS ARE
 2" X 2" X 4' WOOD POSTS.
 ● DENOTES A FOUND SECTION CORNER (BRASS CAP)

LOCATION DATE:

JUNE 3, 1996 ----- 1-20

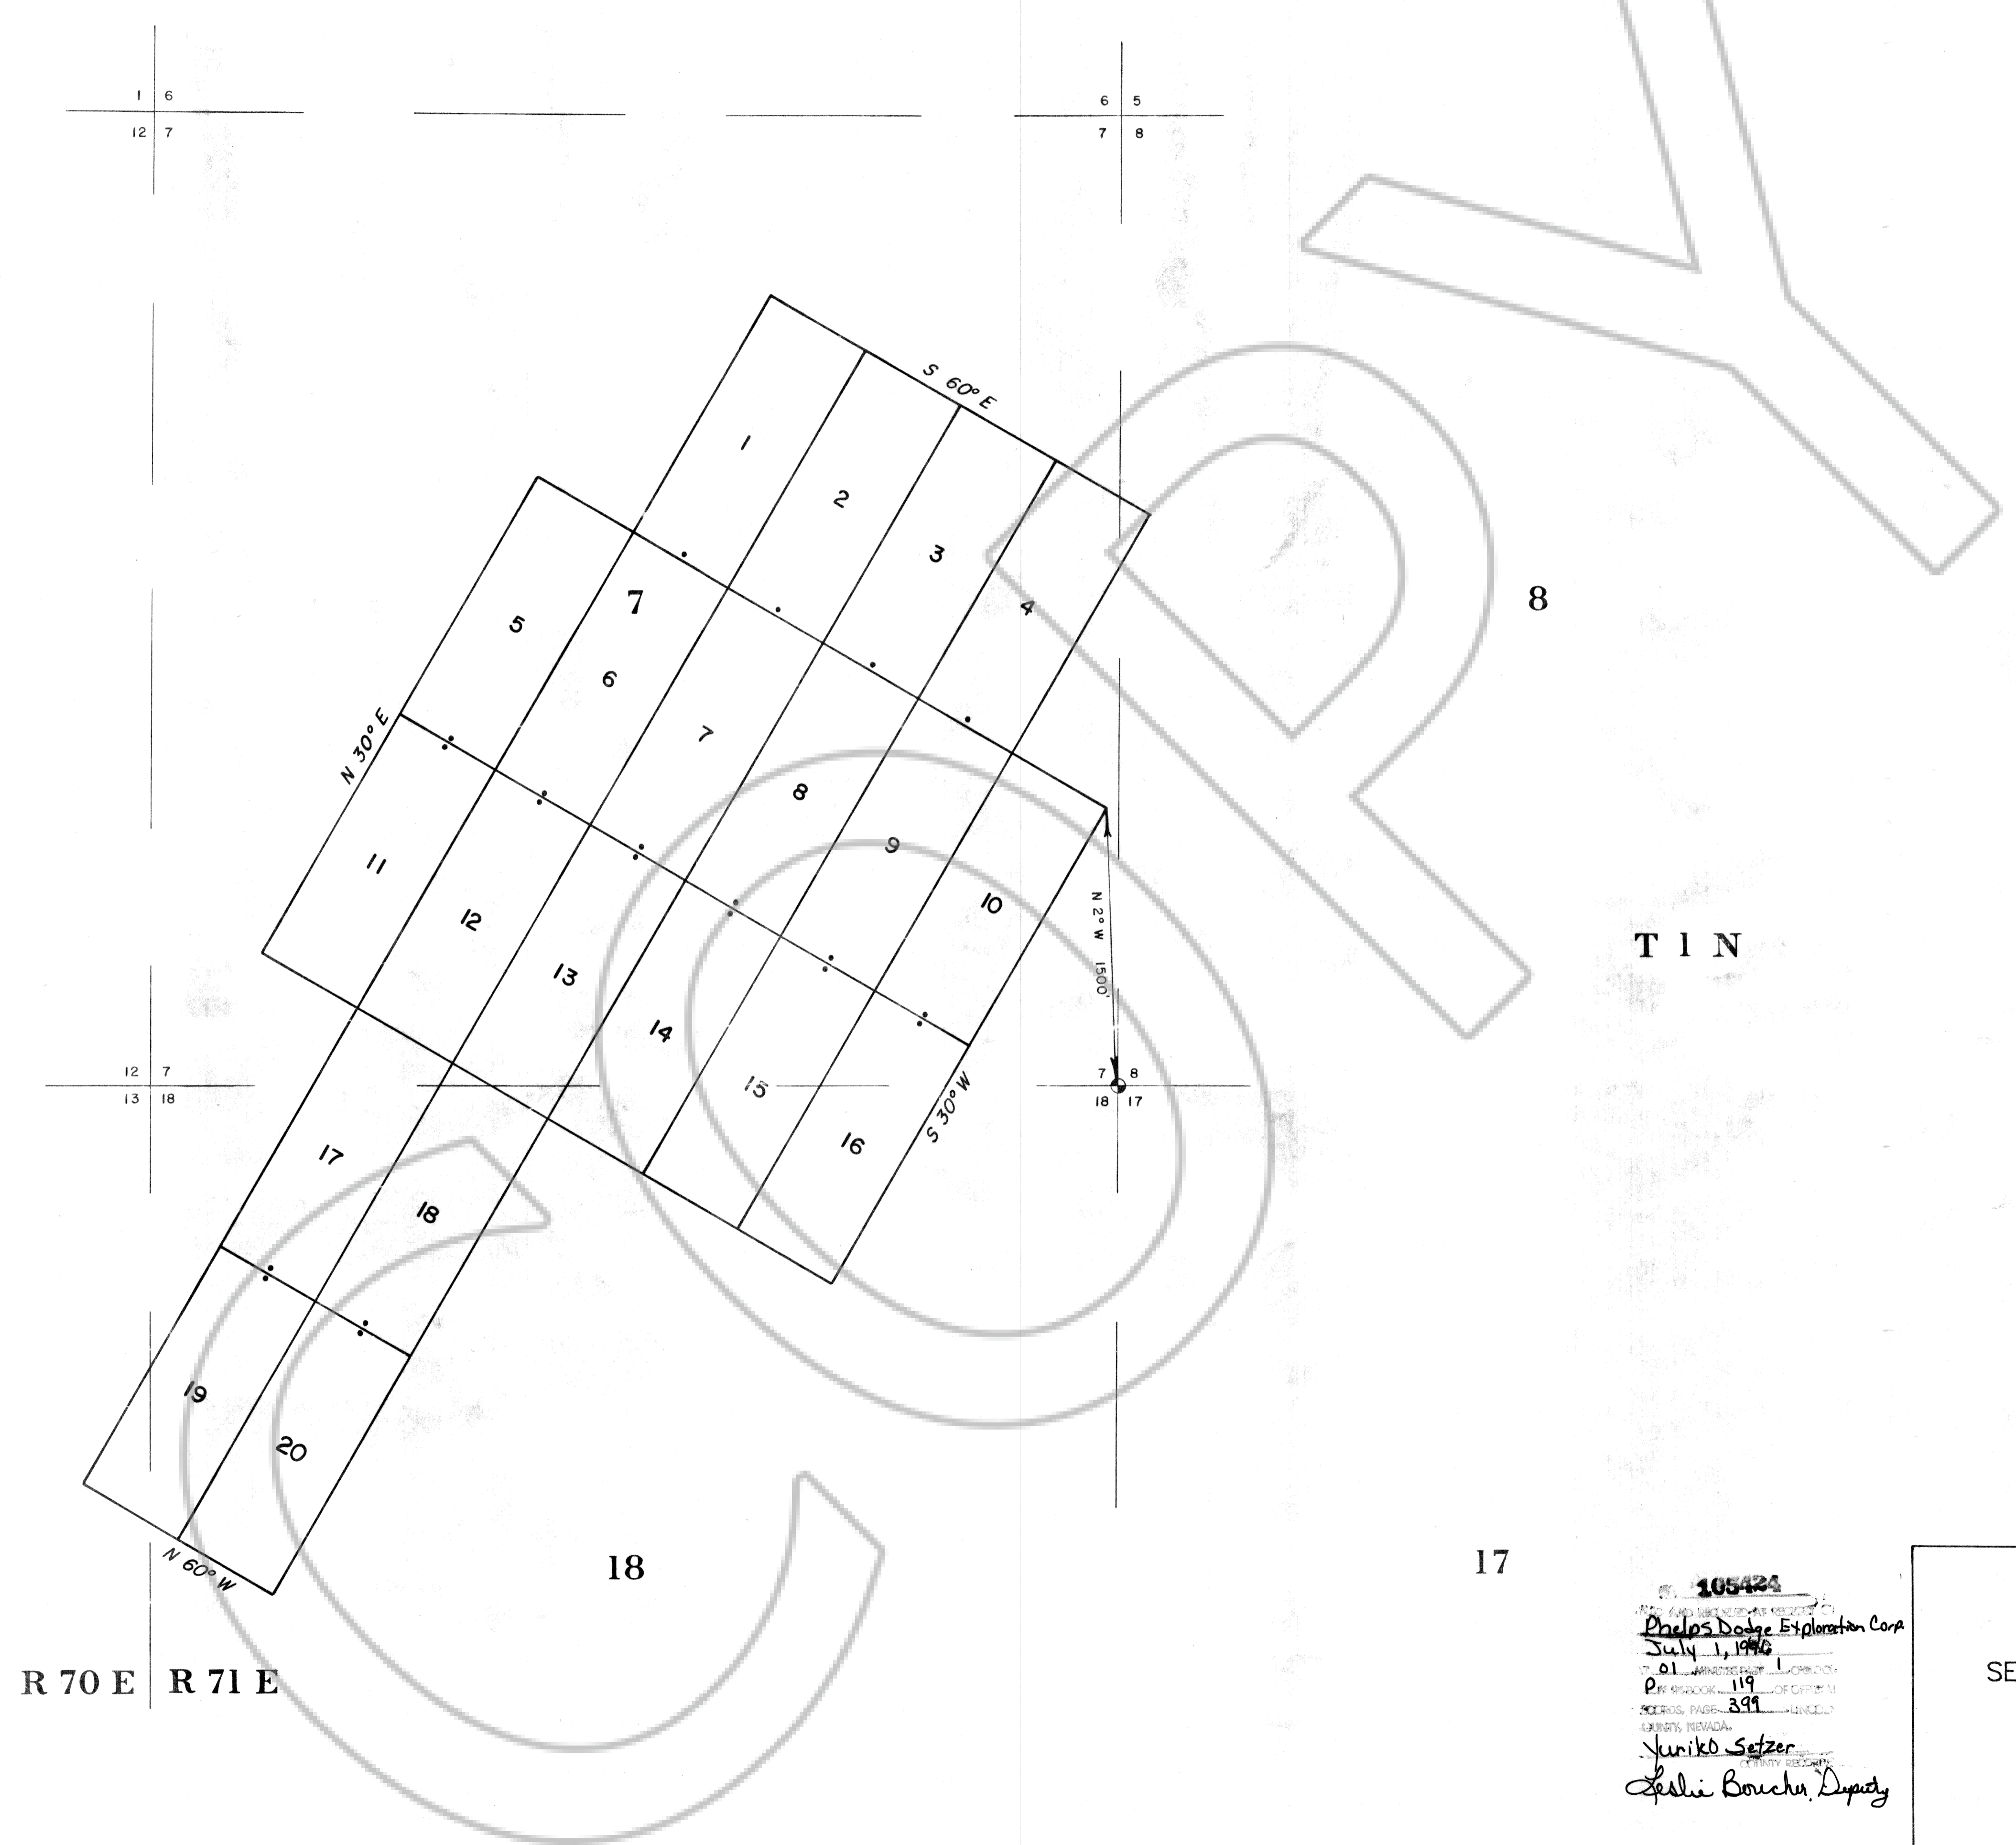

105424
 Phelps Dodge Exploration Corp
 July 1, 1996
 BOOK 119 PAGE 399
 Yuriko Setzer
 Shelia Borchers, Deputy

BOOK 119 PAGE 399

GBM LODE MINING CLAIMS
 NO'S 1-20
 SECS. 7, 8 & 18, T 1 N, R 71 E, M.D.B.& M.
 SEC. 13, T 1 N, R 70 E, M.D.B.& M.
 LINCOLN COUNTY, NEVADA
 OWNER:
 PHELPS DODGE EXPLORATION CORP.
 910 GREG STREET
 SPARKS, NEVADA 89431