

SURVEYOR'S CERTIFICATE

I, Frank C. Hulse, a Professional Land Surveyor registered in the State of Nevada, certify that :

1. This plat represents the results of a survey conducted under my direct supervision at the instance of Deed D. Scott & Catherine S. Scott, owners.
2. The lands surveyed lie within Sec. 14, T. 9 S., R. 67 E., M.D.M., Lincoln County, Nevada, and the survey was completed on Jan. 17, 1997.
3. This plat complies with the applicable state statutes and any local ordinances in effect on the date that the Governing Body gave its final approval.
4. The monuments depicted on this plat are of the character shown, occupy the positions indicated and are of sufficient number and durability.

Frank C. Hulse
Frank C. Hulse
 Professional Land Surveyor
 Nevada Certificate No. 6498



STATEMENT

Any subsequent changes to this map should be examined and may be determined by reference to the County Recorder's Cumulative Map Index, N.R.S. 278.5695.

BASIS OF BEARING



The Basis of Bearing was established using G.P.S., from a U.S.G.S. Control Station described as "CLAUDE", using NAD 83 Coordinates as noted hereon.

REFERENCE MAPS

1. 1912 G.L.O. Independent Resurvey of T. 9 S., R. 67 E., M.D.M.

LEGEND


- Set 5/8" rebar w/ plastic cap marked "HULSE PLS 6498".
- ⊕ Found G.L.O. Brass Cap - Sec. Cor. - Unless Otherwise Noted.
- ⊙ Found G.L.O. Brass Cap - 1/4 Sec. Cor. - Unless Otherwise Noted.
- ⊖ Calculated - Sec. Cor. - Unless Otherwise Noted.
- ⊗ Calculated - 1/4 Sec. Cor. - Unless Otherwise Noted.

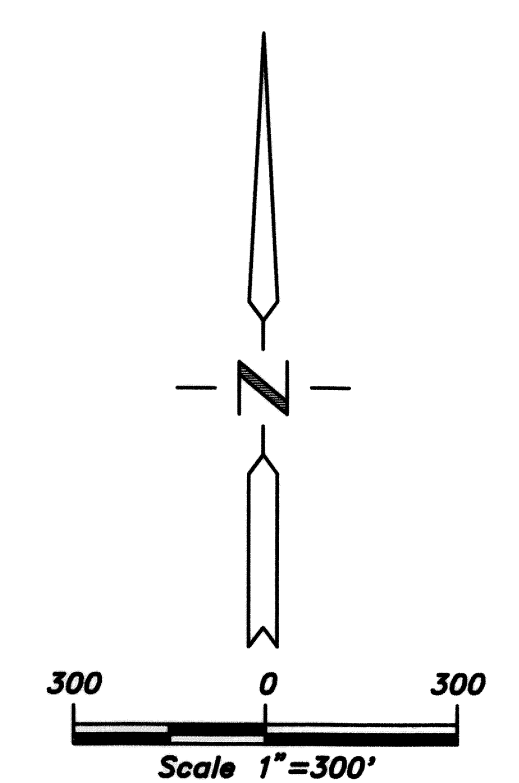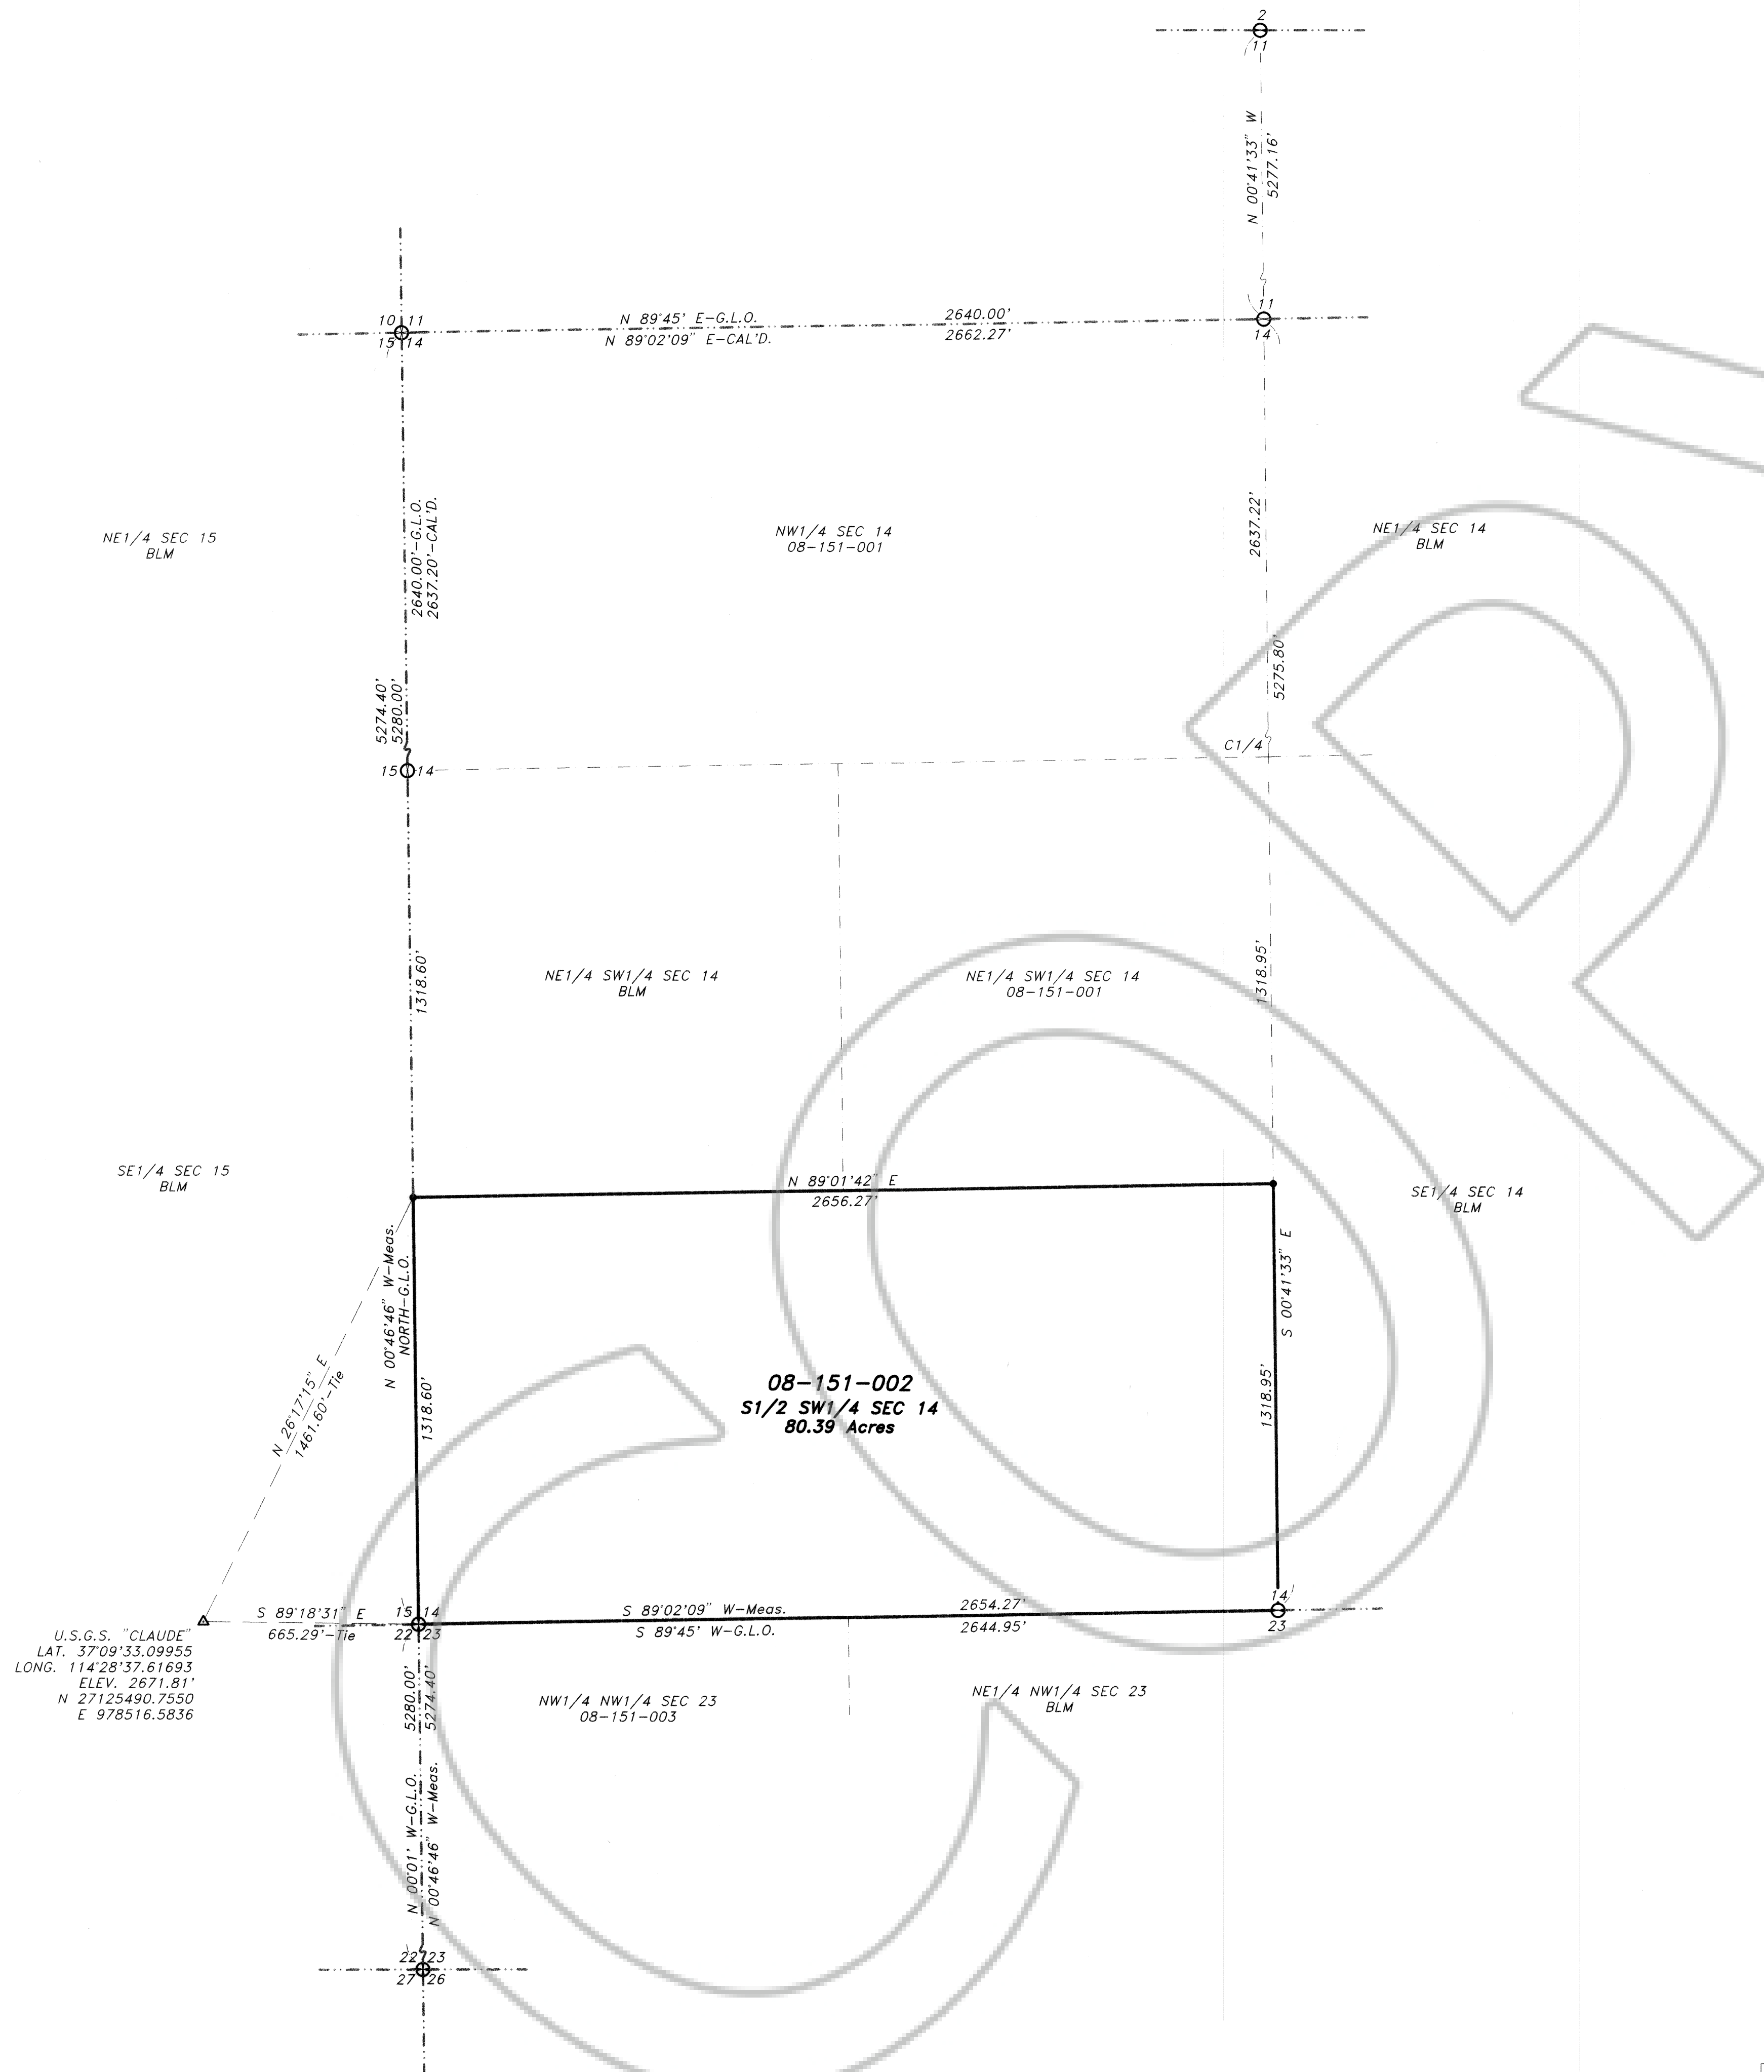

Nev-26
S.Hafen

RECORD OF SURVEY

for
Deed D. Scott & Catherine S. Scott
 Situated in Sec. 14, T. 9 S., R. 67 E., M.D.M.,
 Lincoln County, Nevada

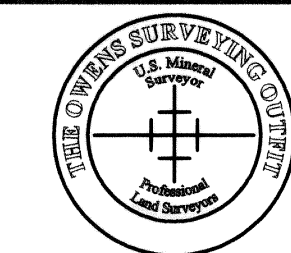

THE OWENS SURVEYING OUTFIT

Project Mineral, Land Surveying throughout the West :

P.O. Box 540
 40 Main St.
 Pioche Nevada, 89043
 Tel : 702-962-5115
 Fax : 702-962-5116

No. **108274**

Filed at the request of
THE OWENS SURVEYING OUTFIT:
 Date **2-25-97** At **3:45 P.M.**

Book **B** Page **21**

Of Surveys

Official Records Book No. _____
 Lincoln County, Nevada Records
Yuriko Setzer, Recorder

Fee **17.00** Deputy *[Signature]*