



VICINITY MAP  
Not to Scale

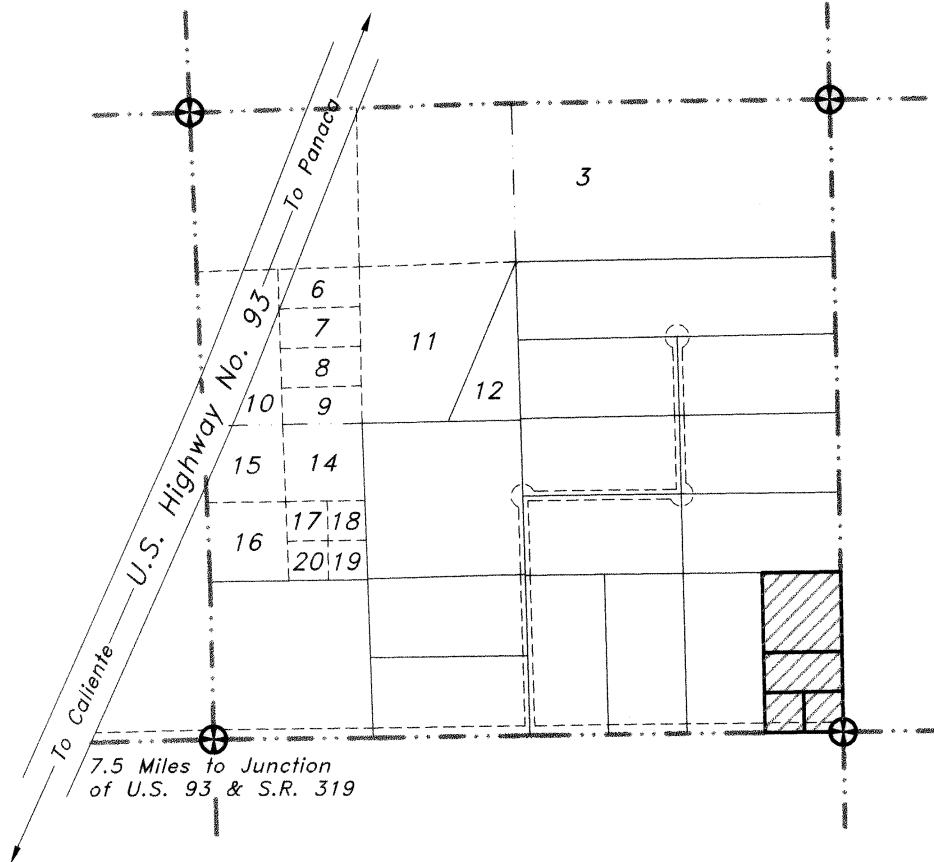

LEGEND


- Set 5/8" rebar w/ plastic cap marked "HULSE PLS 6498".
- Found 5/8" rebar w/ plastic cap marked "HULSE PLS 6498".
- ⊕ Found G.L.O. Brass Cap - Sec. Cor. - Unless Otherwise Noted.
- ⊙ Found G.L.O. Brass Cap - 1/4 Sec. Cor. - Unless Otherwise Noted.
- ⊗ Found G.L.O. Brass Cap - Ref. Mon. to 1/4 Sec. Cor. - Unless Otherwise Noted.

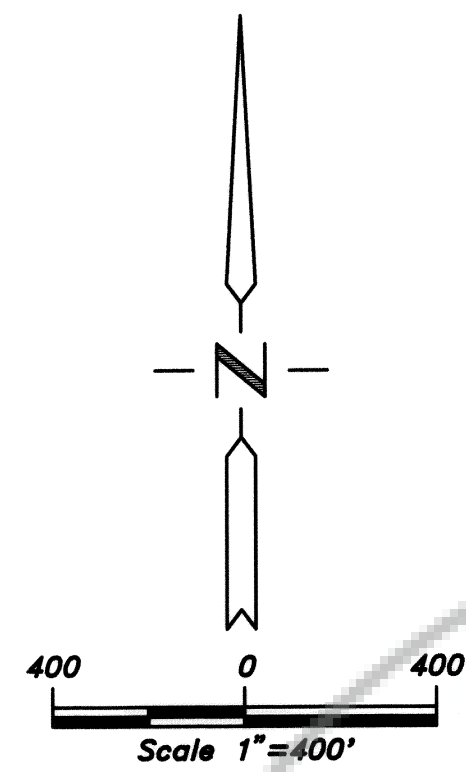

013-170-33  
Gary A. Carrigan

013-170-34  
Gary A. Carrigan

013-170-06  
John K. & Gordon  
Swartz, Trust

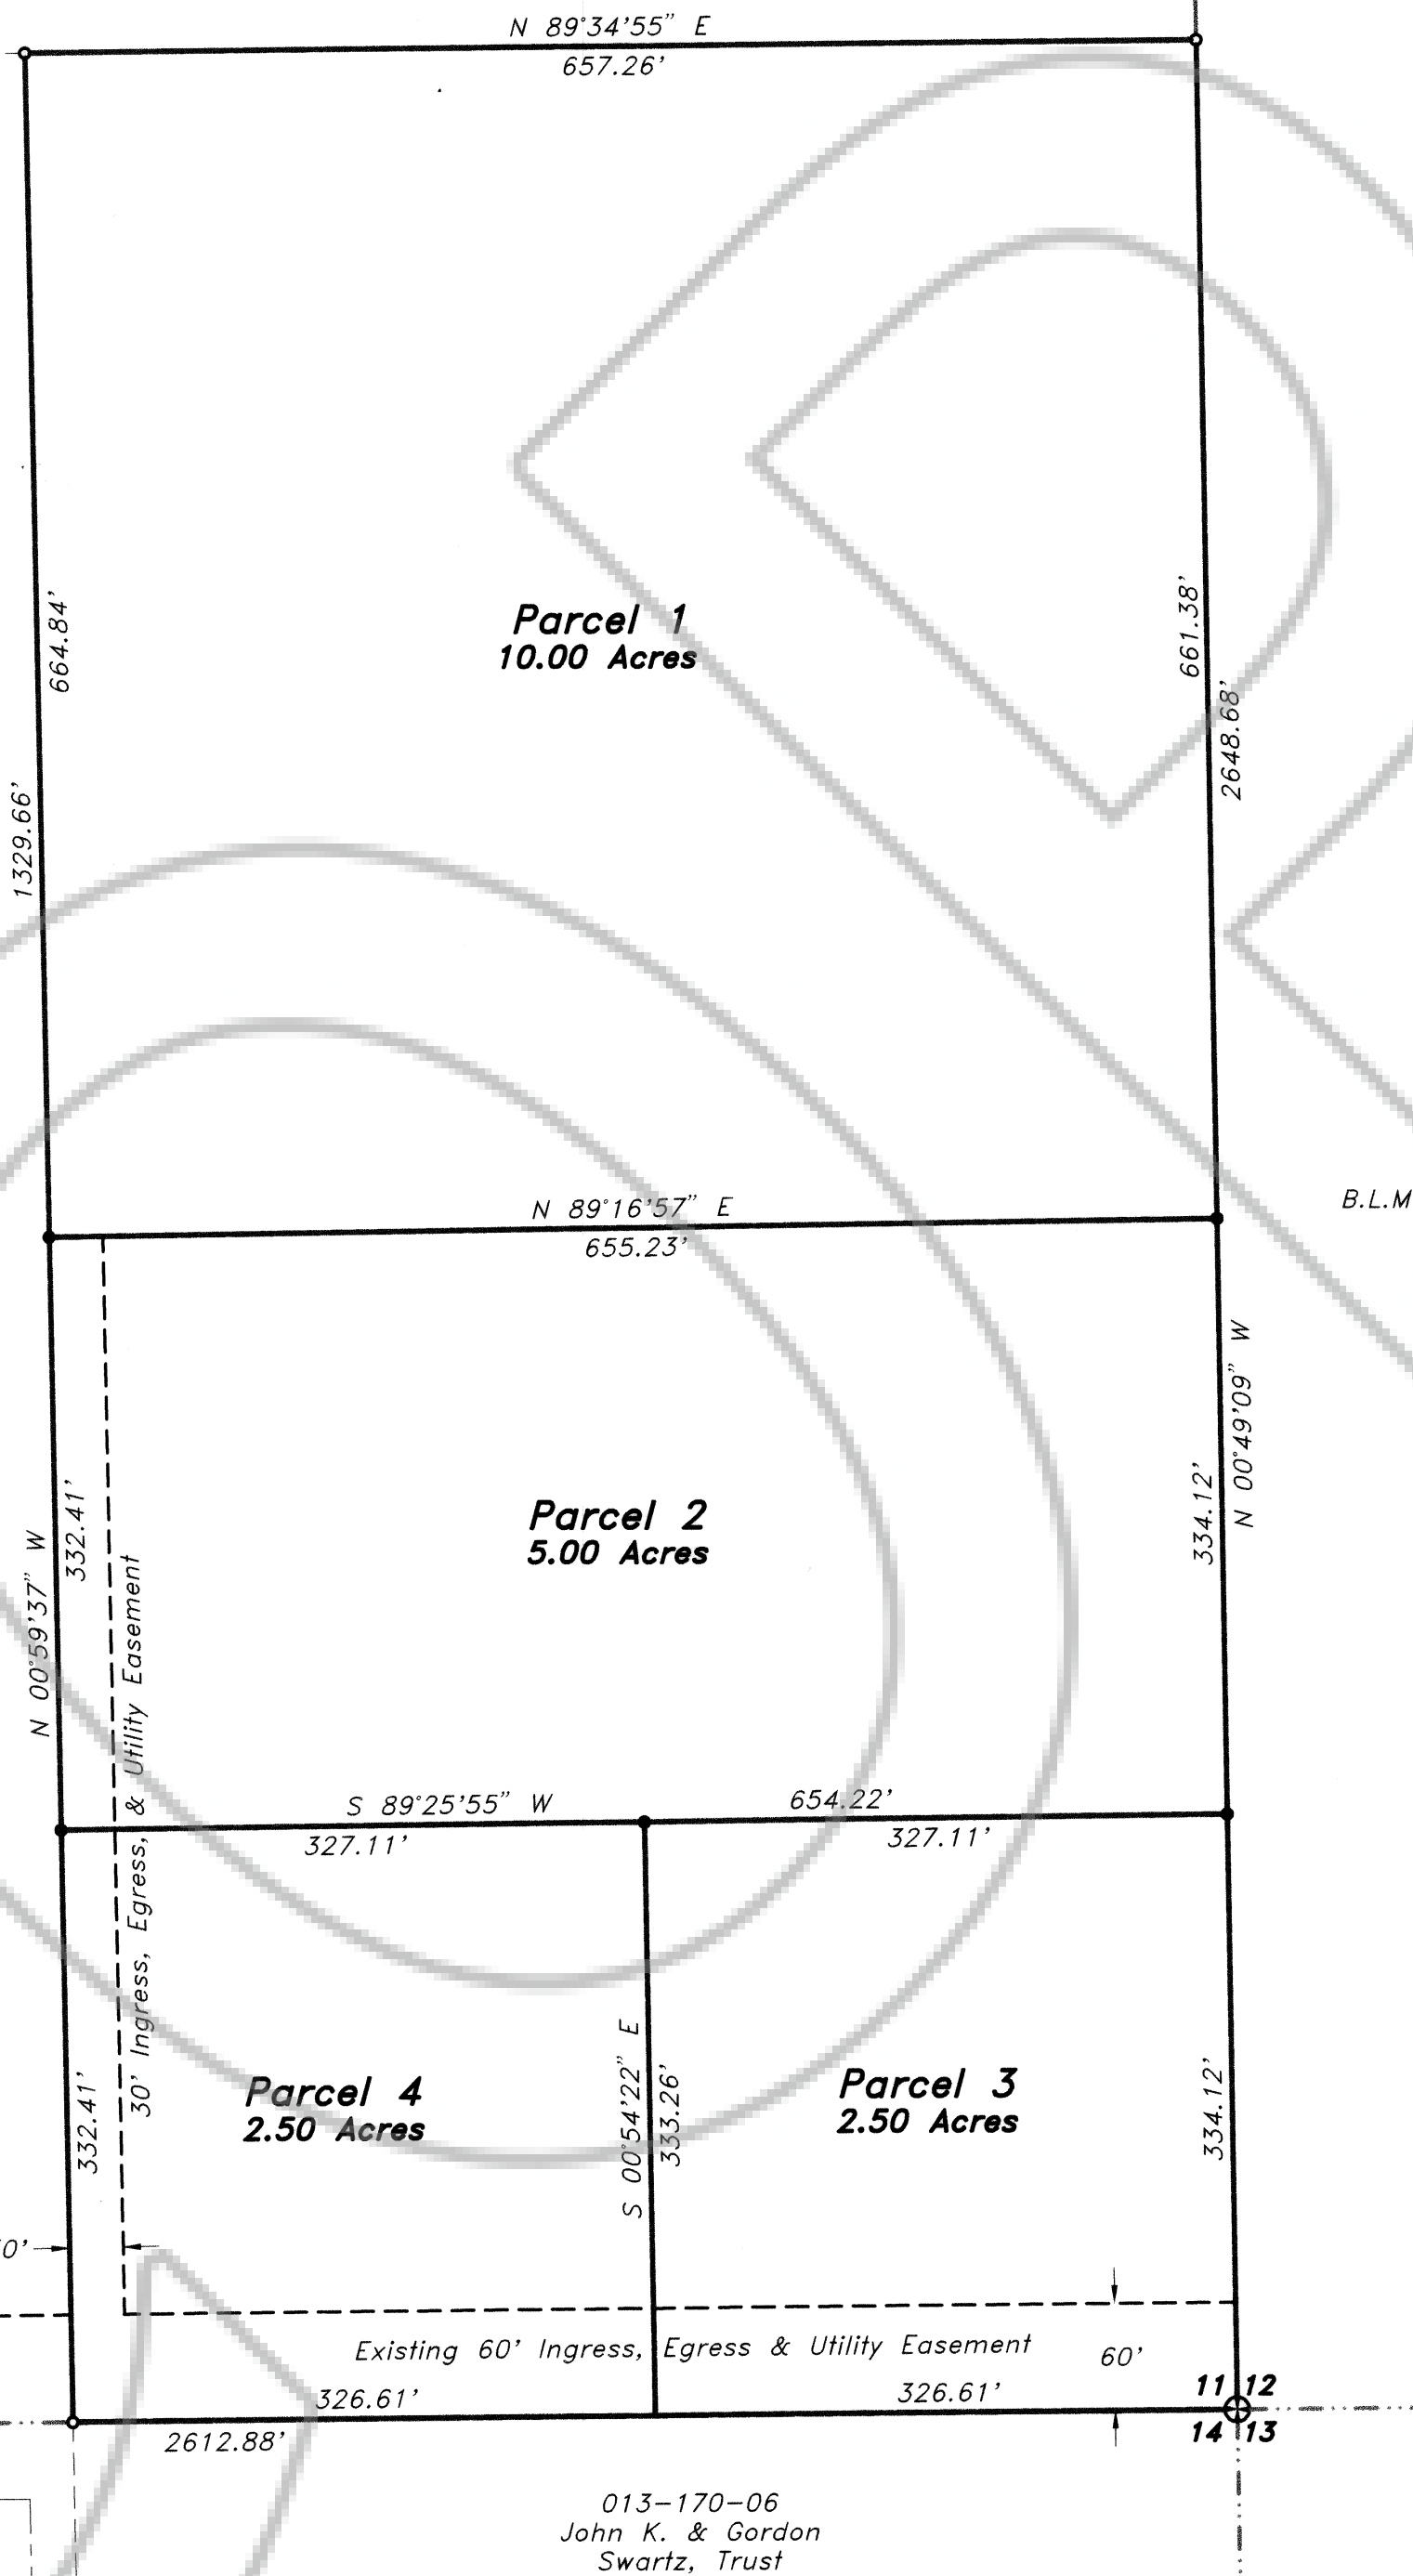

SURVEYOR'S CERTIFICATE

I, Frank C. Hulse, a Professional Land Surveyor registered in the State of Nevada, certify that:

1. This plat represents the results of a survey conducted under my direct supervision at the instance of Gary A. Carrigan, owner.
2. The lands surveyed lie within Sec. 11, T. 3 S., R. 67 E., M.D.M., Lincoln County, Nevada, and the survey was completed on Dec. 2, 1997.
3. This plat complies with the applicable state statutes and any local ordinances in effect on the date that the Governing Body gave its final approval.
4. The monuments depicted on this plat are of the character shown, occupy the positions indicated and are of sufficient number and durability.

*Frank C. Hulse*  
Frank C. Hulse  
Professional Land Surveyor  
Nevada Certificate No. 6498



OWNER'S CERTIFICATE

I, Gary A. Carrigan, do hereby certify that being the owner of the land hereon shown, have caused this property to be platted into parcels, and easements as shown and, do hereby dedicate all shown public utility easements to the public utility agencies for the construction and maintenance of surface and subterranean utilities, and do hereby consent to the preparation and recording of this map.

*Gary A. Carrigan*  
Gary A. Carrigan


4-3-98  
Date

ACKNOWLEDGEMENT

State of Nevada SS  
County of Lincoln

This instrument was acknowledged before me on 4-3-98 by Gary A. Carrigan.

*Alyson Hammond*  
My Commission expires: Aug. 1999

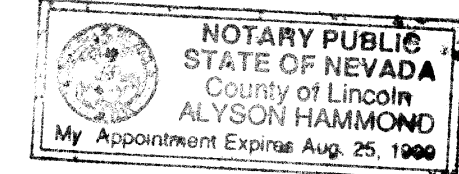

LINCOLN COUNTY COMMISSION APPROVAL

This map has been reviewed and approved this 20th day of February, 1998, by the Lincoln County Commissioners as a Map of Division into Large Parcels.

*Edward E. Weidert*  
Chairman  
Lincoln County Commissioners

2-20-98  
Date

*Quinn Hagan*  
Attest: Clerk

2-20-98  
Date

ZONING AND PLANNING APPROVAL

This is to certify that the Director of Zoning and Comprehensive Planning, Lincoln County, Nevada, did on this 13th day of February, 1998, approve for purposes of land division and accept in behalf of the public, this map and any parcels of land offered for dedication for public use in conformity with the terms of the offer of dedication as per N.R.S. 278.010 through 278.630, inclusive.

*Varlin S. Highley*  
Director  
Zoning and Comprehensive Planning, Lincoln County, Nevada

04-13-98  
Date

STATEMENT

Any subsequent changes to this map should be examined and may be determined by reference to the County Recorder's Cumulative Map Index, N.R.S. 278.5695.

BASIS OF BEARING

The Basis of Bearing was established using G.P.S. from a known U.S.G.S. Control Station described as "COVE", using NAD83 Coordinates, and established a local Control Station on a B.L.M. B.C. described as the W1/4 Cor. Sec. 2, T. 3 S., R. 67 E., M.D.M.

REFERENCE MAPS

1. 1957 G.L.O. Survey of T. 3 S., R. 67 E., M.D.M..
2. Record of Survey Plat "A", Page 344.
3. Division of Large Parcels, Book Plat "B", Page 54.

SUBSEQUENT

PARCEL MAP


for  
Gary A. Carrigan  
A Division of Parcel 15,  
Division of Large Parcels, Book Plat "B", Page 54.  
Situated in Sec. 11, T. 3 S., R. 67 E., M.D.M.,  
Lincoln County, Nevada

No. 110953

Filed at the request of  
THE OWENS SURVEYING OUTFIT:  
Date: May 12, 1998 At 12:45 p.m.

Book Plat B Page 110

Lincoln County, Nevada Records  
Yuriko Setzer, Recorder

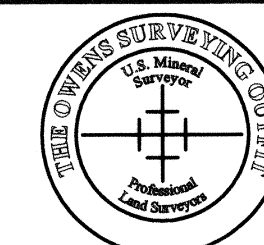

THE OWENS SURVEYING OUTFIT  
Project Mineral, Land Surveying Throughout the West:

P.O. Box 540  
99 W. Hollywood  
Pioche, Nevada 89043  
Tel: 702-962-5115  
Fax: 702-962-5116

*Yuriko Setzer*  
Recorder  
Deputy *John Baucher*