

SURVEYOR'S CERTIFICATE

I, Frank C. Hulse, a Professional Land Surveyor registered in the State of Nevada, certify that:

1. This plat represents the results of a survey conducted under my direct supervision at the instance of Gary A. Carrigan, owner.
2. The lands surveyed lie within Sec. 11, T. 3 S., R. 67 E., M.D.M., Lincoln County, Nevada, and the survey was completed on April 2, 1998.
3. This plat complies with the applicable state statutes and any local ordinances in effect on the date that the Governing Body gave its final approval.
4. The monuments depicted on this plat are of the character shown, occupy the positions indicated and are of sufficient number and durability.



Frank C. Hulse
 Frank C. Hulse
 Professional Land Surveyor
 Nevada Certificate No. 6498

OWNER'S CERTIFICATE


I, Gary A. Carrigan, do hereby certify that being the owner of the land hereon shown, have caused this property to be platted into parcels, and easements as shown and, do hereby dedicate all shown public utility easements to the public utility agencies for the construction and maintenance of surface and subterranean utilities, and do hereby consent to the preparation and recordation of this map.

Gary A. Carrigan
 Gary A. Carrigan
 Date 4-21-98

ACKNOWLEDGEMENT

State of Nevada ss
 County of Lincoln

This instrument was acknowledged before me on 4-21-98 by Gary A. Carrigan.

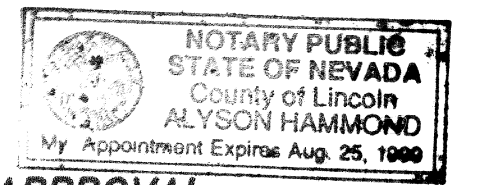

Alyson Hammond
 My Commission expires: Aug. 1999

LINCOLN COUNTY COMMISSION APPROVAL

This map has been reviewed and approved this 22 day of April, 1998, by the Lincoln County Commissioners as a Map of Division into Large Parcels.

Edward Colwright
 Chairman
 Lincoln County Commissioners
 Date 20 Apr 98

Carrie Hagan
 Affect: Clerk
 Date 4-20-98

ZONING AND PLANNING APPROVAL

This is to certify that the Director of Zoning and Comprehensive Planning, Lincoln County, Nevada, did on this 23 day of April, 1998, approve for purposes of land division and accept in behalf of the public, this map and any parcels of land offered for dedication for public use in conformity with the terms of the offer of dedication as per N.R.S. 278.010 through 278.630, inclusive.

Walter J. Highbee
 Director
 Zoning and Comprehensive Planning, Lincoln County, Nevada
 Date 07-21-98

STATEMENT

Any subsequent changes to this map should be examined and may be determined by reference to the County Recorder's Cumulative Map Index, N.R.S. 278.5695.

BASIS OF BEARING

The Basis of Bearing was established using G.P.S. from a known U.S.G.S. Control Station described as "COVE", using NAD83 Coordinates, and established a local Control Station on a B.L.M. B.C. described as the W1/4 Cor. Sec. 2, T. 3 S., R. 67 E., M.D.M..

REFERENCE MAPS


1. 1957 G.L.O. Survey of T. 3 S., R. 67 E., M.D.M..
2. Record of Survey Plat "A", Page 344.
3. Division of Large Parcels Book Plat "B", Page 54.

SUSEQUENT

APN 013-160-27

PARCEL MAP
 for
Gary A. Carrigan
 A Division of Parcel 7,
 Division of Large Parcels, Book Plat 'B', Page 54,
 Situated In Sec. 11, T. 3 S., R. 67 E., M.D.M.,
 Lincoln County, Nevada


No. **112816**
 Filed at the request of
THE OWENS SURVEYING OUTFIT
 Date **May 18, 1999** At **2:40 P.M.**
 Book Plat **B** Page **220**

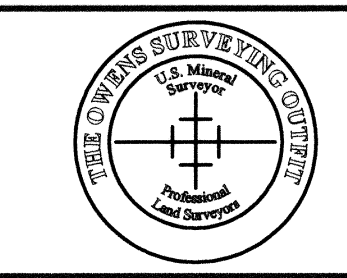


THE OWENS SURVEYING OUTFIT
 Project Mineral, Land Surveying throughout the West:
 P.O. Box 540
 89 W. Hollywood
 Placoe, Nevada 89043
 Tel: 702-862-5115
 Fax: 702-862-5116

Lincoln County, Nevada Records
Yuriko Satzen, Recorder
Leslie Boucher
 Registrar
 Fee: 17.00 Deputy *Lenore Lewis*

Nev-36
 S.Hafen

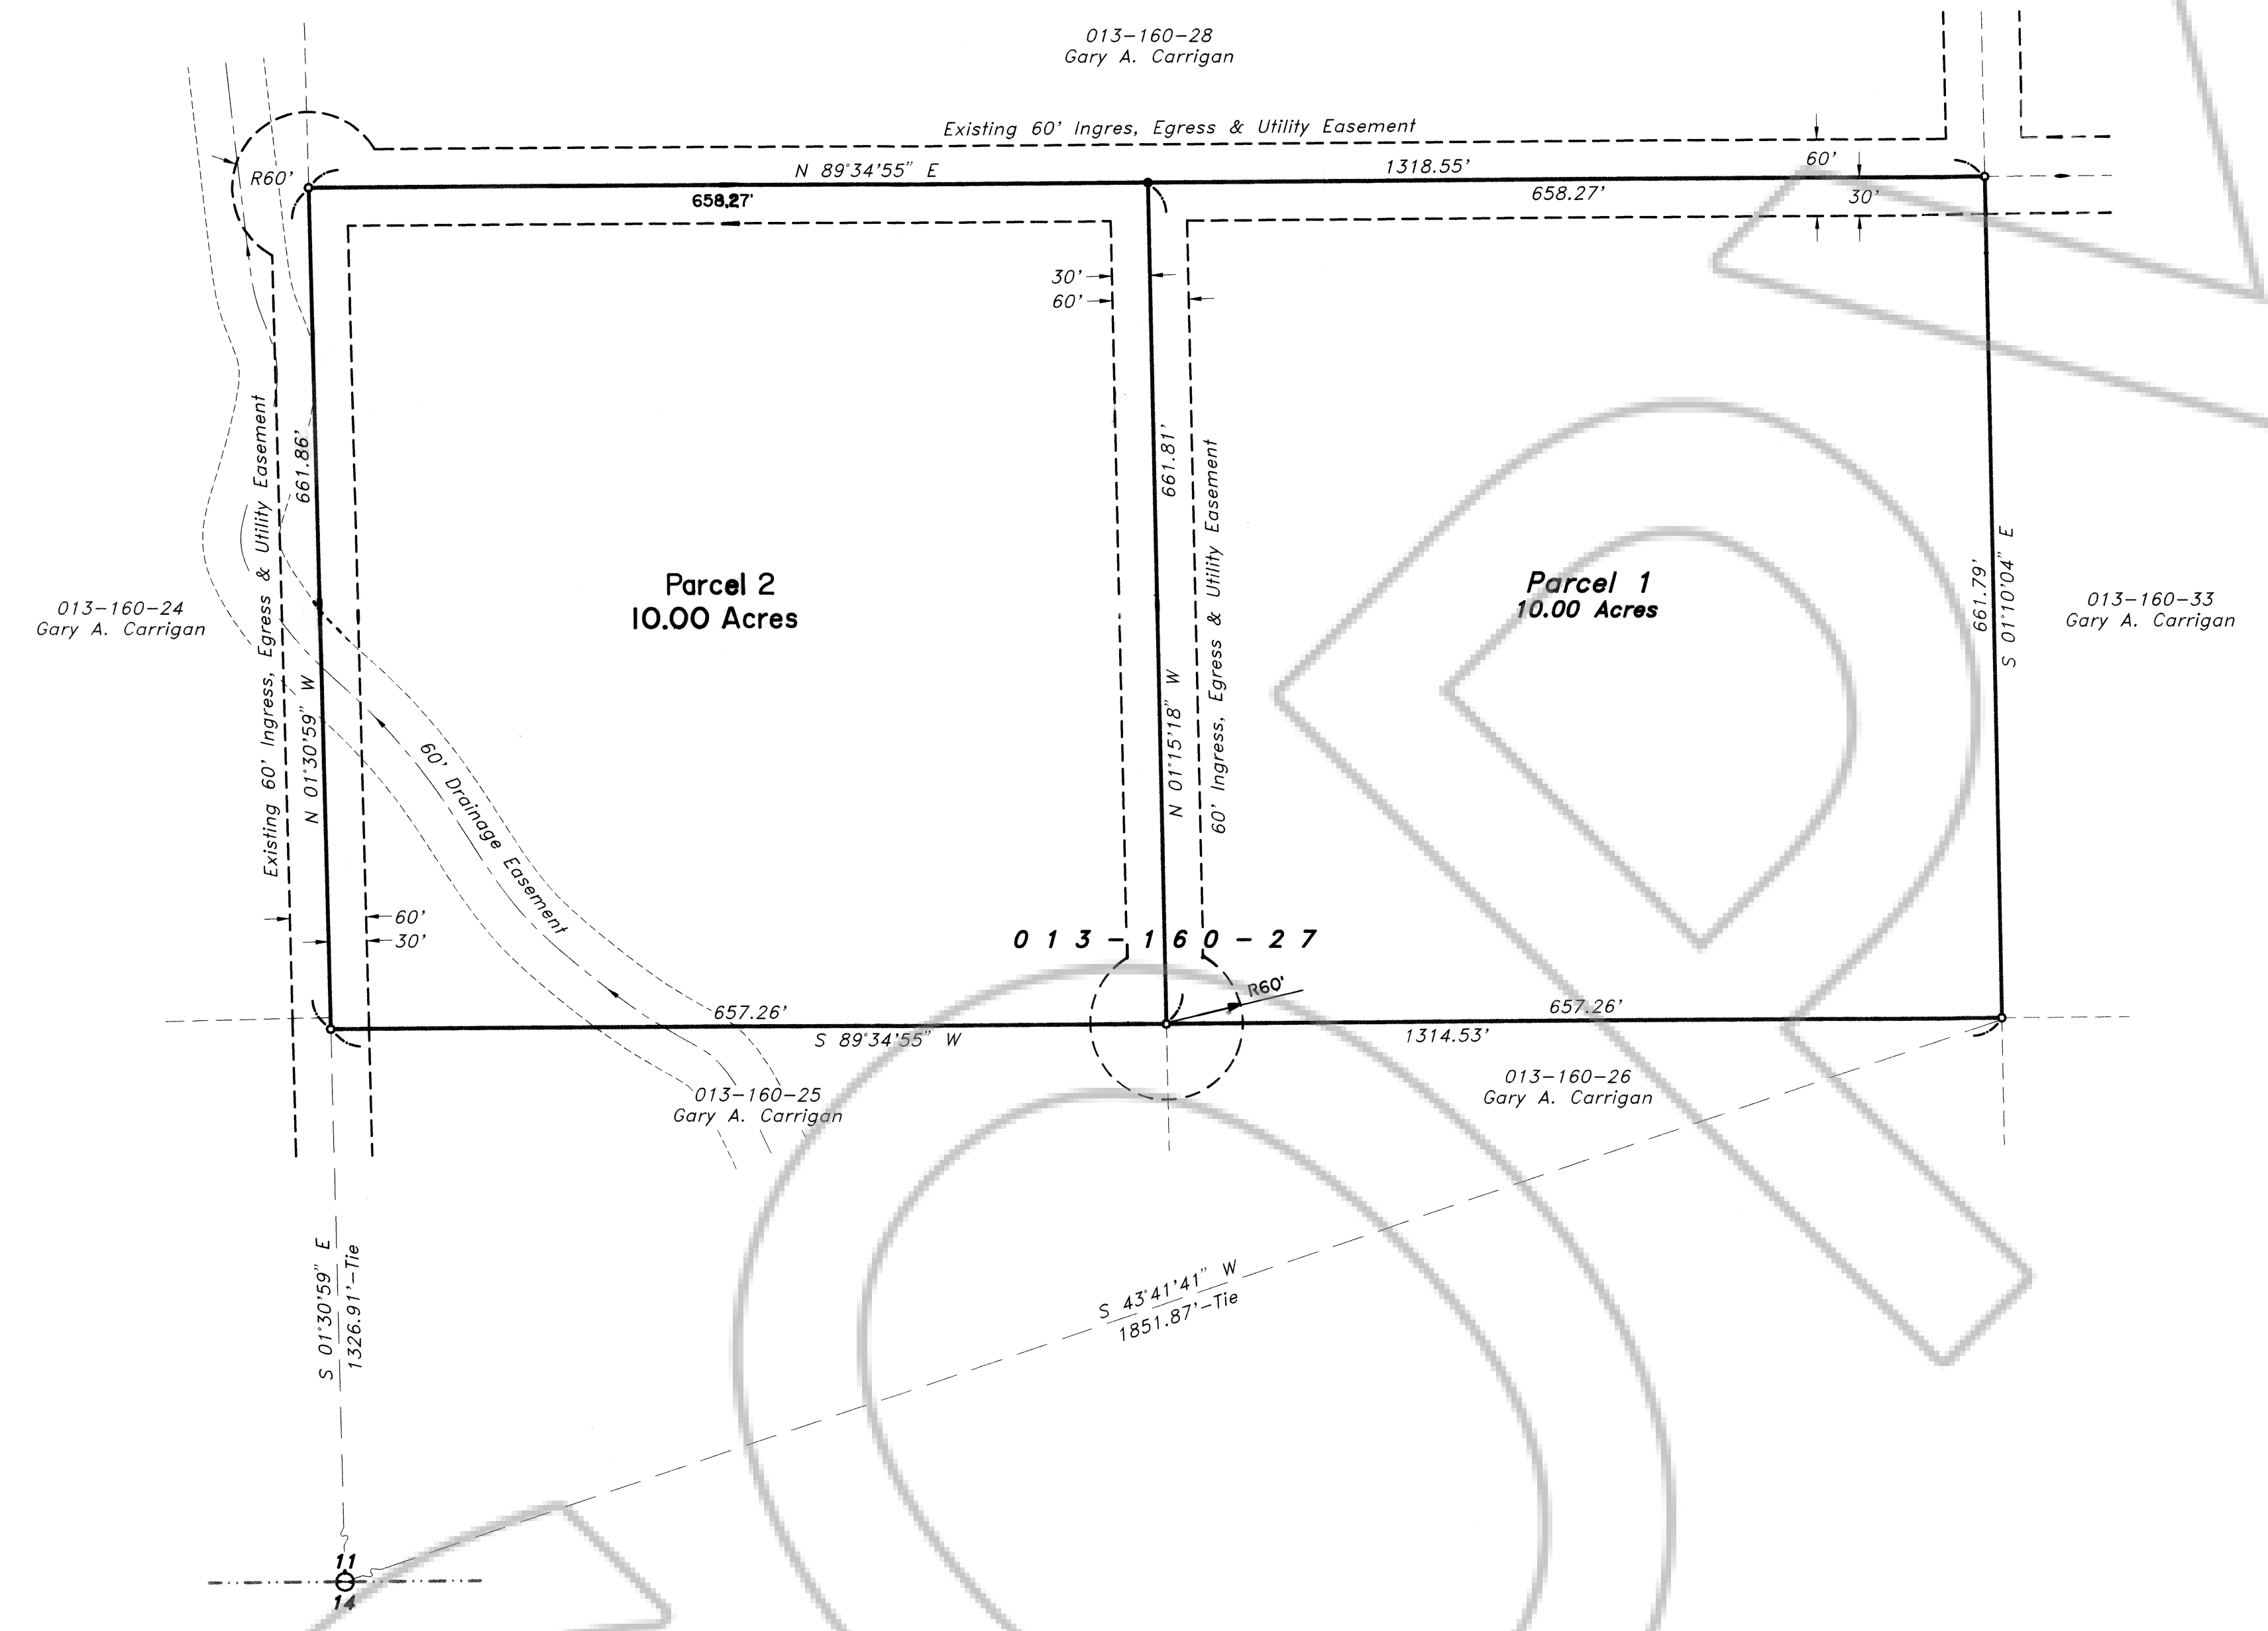

VICINITY MAP
 Not to Scale

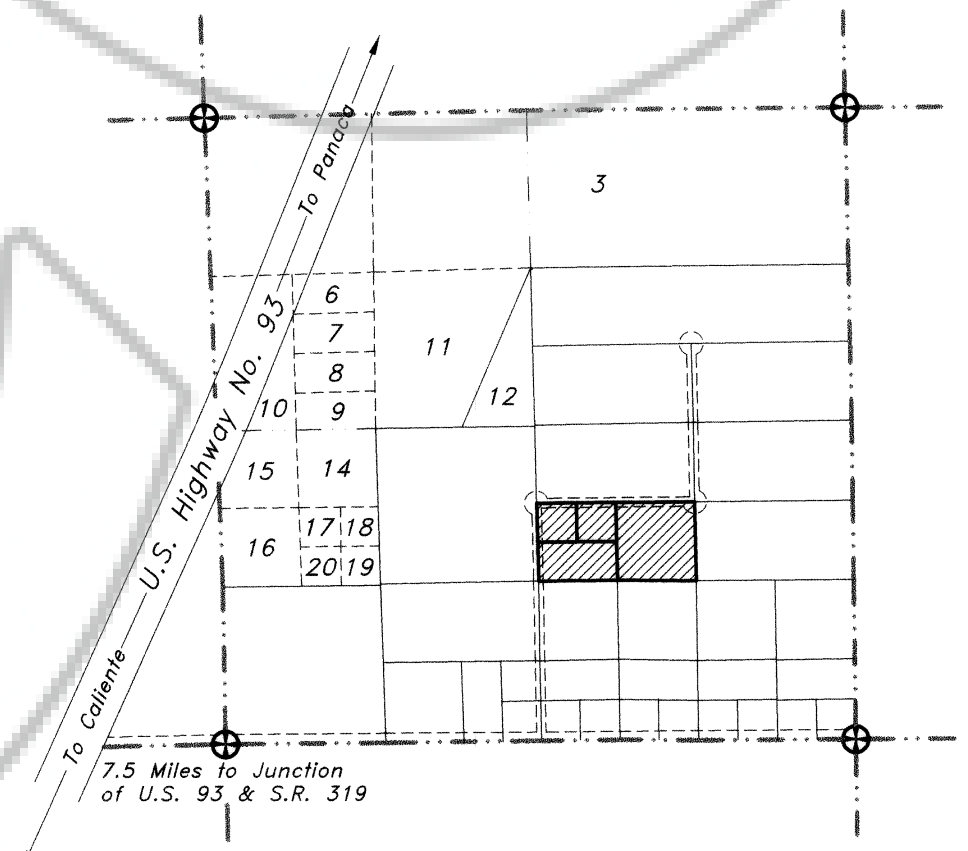

LEGEND

- Set 5/8" rebar w/ plastic cap marked "HULSE PLS 6498".
- Found 5/8" rebar w/ plastic cap marked "HULSE PLS 6498".
- ⊕ Found G.L.O. Brass Cap - Sec. Cor. - Unless Otherwise Noted.
- ⊙ Found G.L.O. Brass Cap - 1/4 Sec. Cor. - Unless Otherwise Noted.

