

SURVEYOR'S CERTIFICATE

The Bear Claims as Numbered were surveyed on March 21, 2000 by the undersigned for Tri-States Rock & Mineral, Inc.

James J. Owens
 James J. Owens
 U.S. Mineral Surveyor

LOCATOR'S


Tri-States Rock & Mineral, Inc.
 4802 5th Street
 Fallbrook, CA 92028

LEGEND

- o Set 2"x2"x5' wooden post for corner.
- Set 2"x2"x5' wooden post for Location Monument, set 25' from end line.
- ⊕ Found standard B.L.M. B.C. dated 1971 for Sec. Cor.

BASIS OF BEARING

The Basis of Bearing was established by G.P.S., using a known NAD83 Nevada State Plane (East Zone) Coordinate on a U.S.G.S., control station described as "REPEATER".

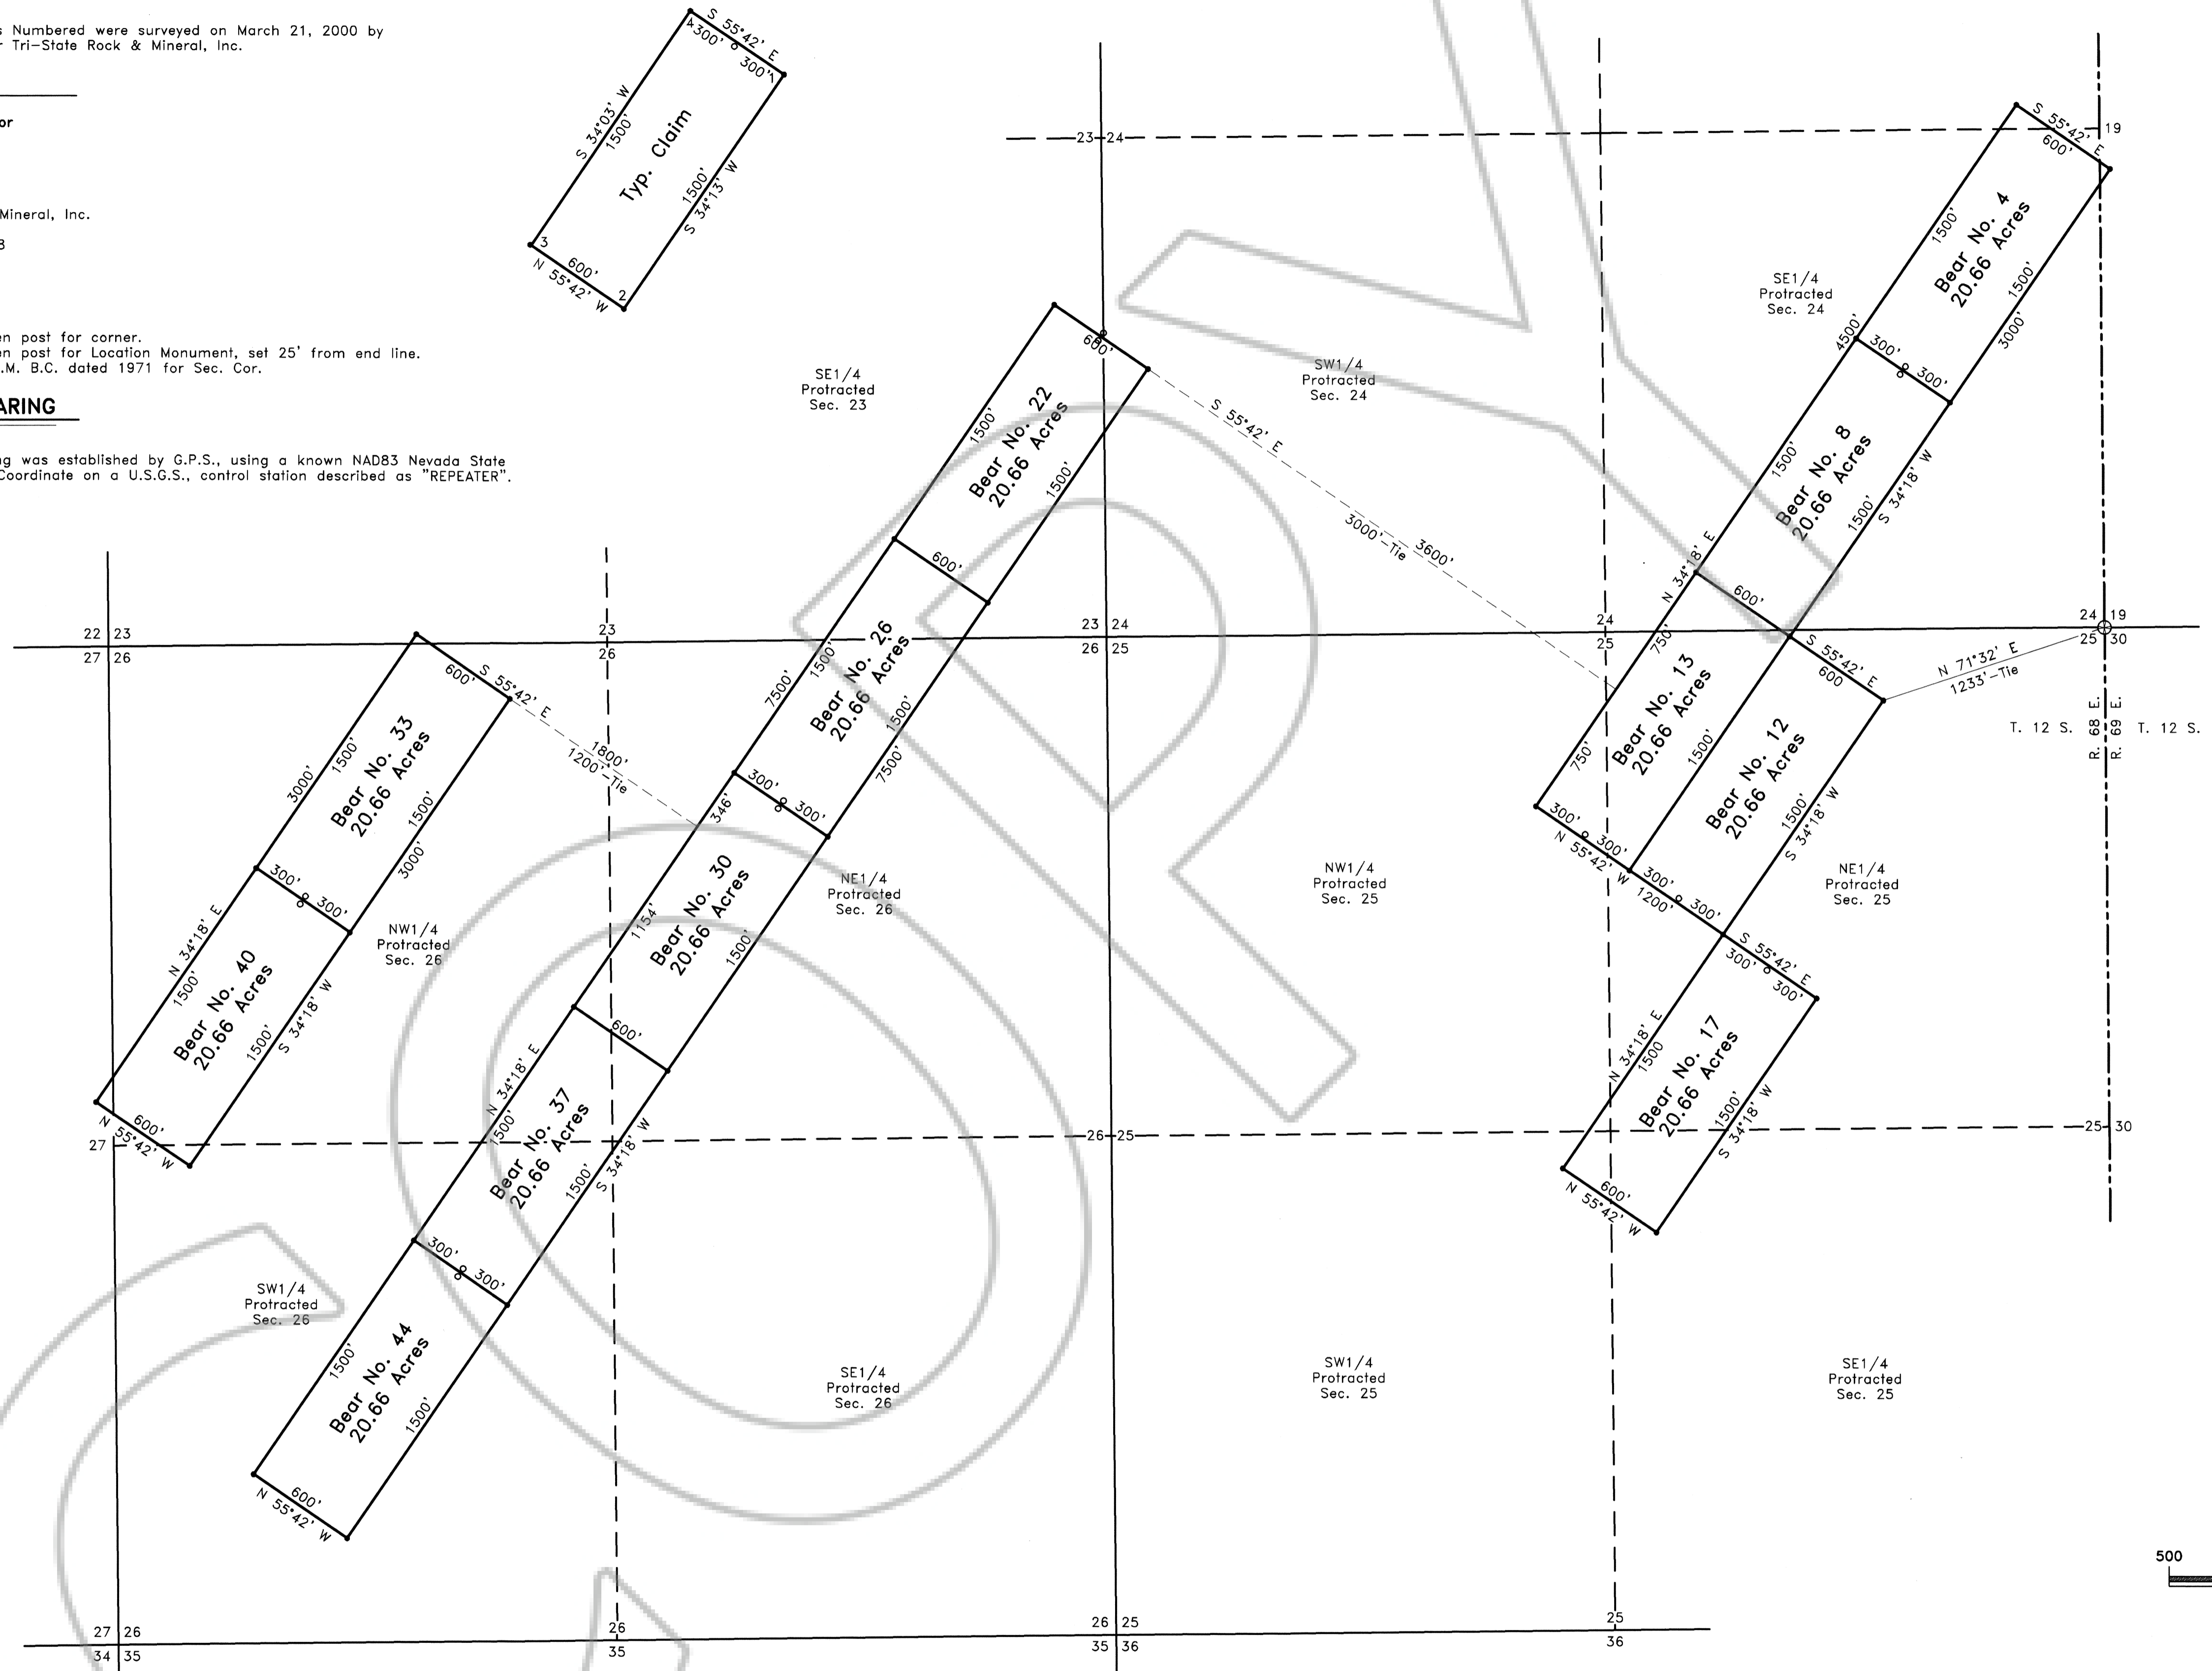

Bear No.'s 4,8,12-13,17,22,26,30,33, 37,40 & 44 for Tri-States Rock & Mineral, Inc. Situated within Sec.'s 23,24,25,26 & 27, T. 12 S., R. 68 E., M.D.M., and in Sec. 19, T. 12 S., R. 69 E., M.D.M., Lincoln County, Nevada		No. 114564 Filed at the Request of : The Owens Surveying Outfit, Inc. Date May 23, 2000 at 3:51pm Book 148 Page 223
THE OWENS SURVEYING OUTFIT, INC. Water Right, Mineral & Land Surveying Throughout the West P.O. Box 540 99 W. Hollywood Pioche, Nevada 89043 Tel : 775-962-5115 Fax : 775-962-5116		Official Records Lincoln County, Nevada <i>Leslie Boucher</i> Leslie Boucher, Recorder <i>Terisa Seavers</i> Terisa Seavers, Deputy Fee

Nev-233
 S. Hafen