

**SURVEYOR'S CERTIFICATE**

The Bear Claims as Numbered were surveyed on March 21, 2000 by the undersigned for Tri-State Rock & Mineral, Inc.

*James J. Owens*  
James J. Owens  
U.S. Mineral Surveyor

**LOCATOR'S**

Tri-States Rock & Mineral, Inc.  
4802 5th Street  
Fallbrook, CA 92028

\* Additions Bear No. 11 & Bear No. 18  
Drawn by Fred Johnson  
Locator's Agent 6-29-00


*Fred Johnson*  
Fred Johnson

**LEGEND**

- Set 2"x2"x5' wooden post for corner.
- Set 2"x2"x5' wooden post for Location Monument, set 25' from end line.
- ⊕ Found standard B.L.M. B.C. dated 1971 for Sec. Cor.

**BASIS OF BEARING**

The Basis of Bearing was established by G.P.S., using a known NAD83 Nevada State Plane (East Zone) Coordinate on a U.S.G.S., control station described as "REPEATER".

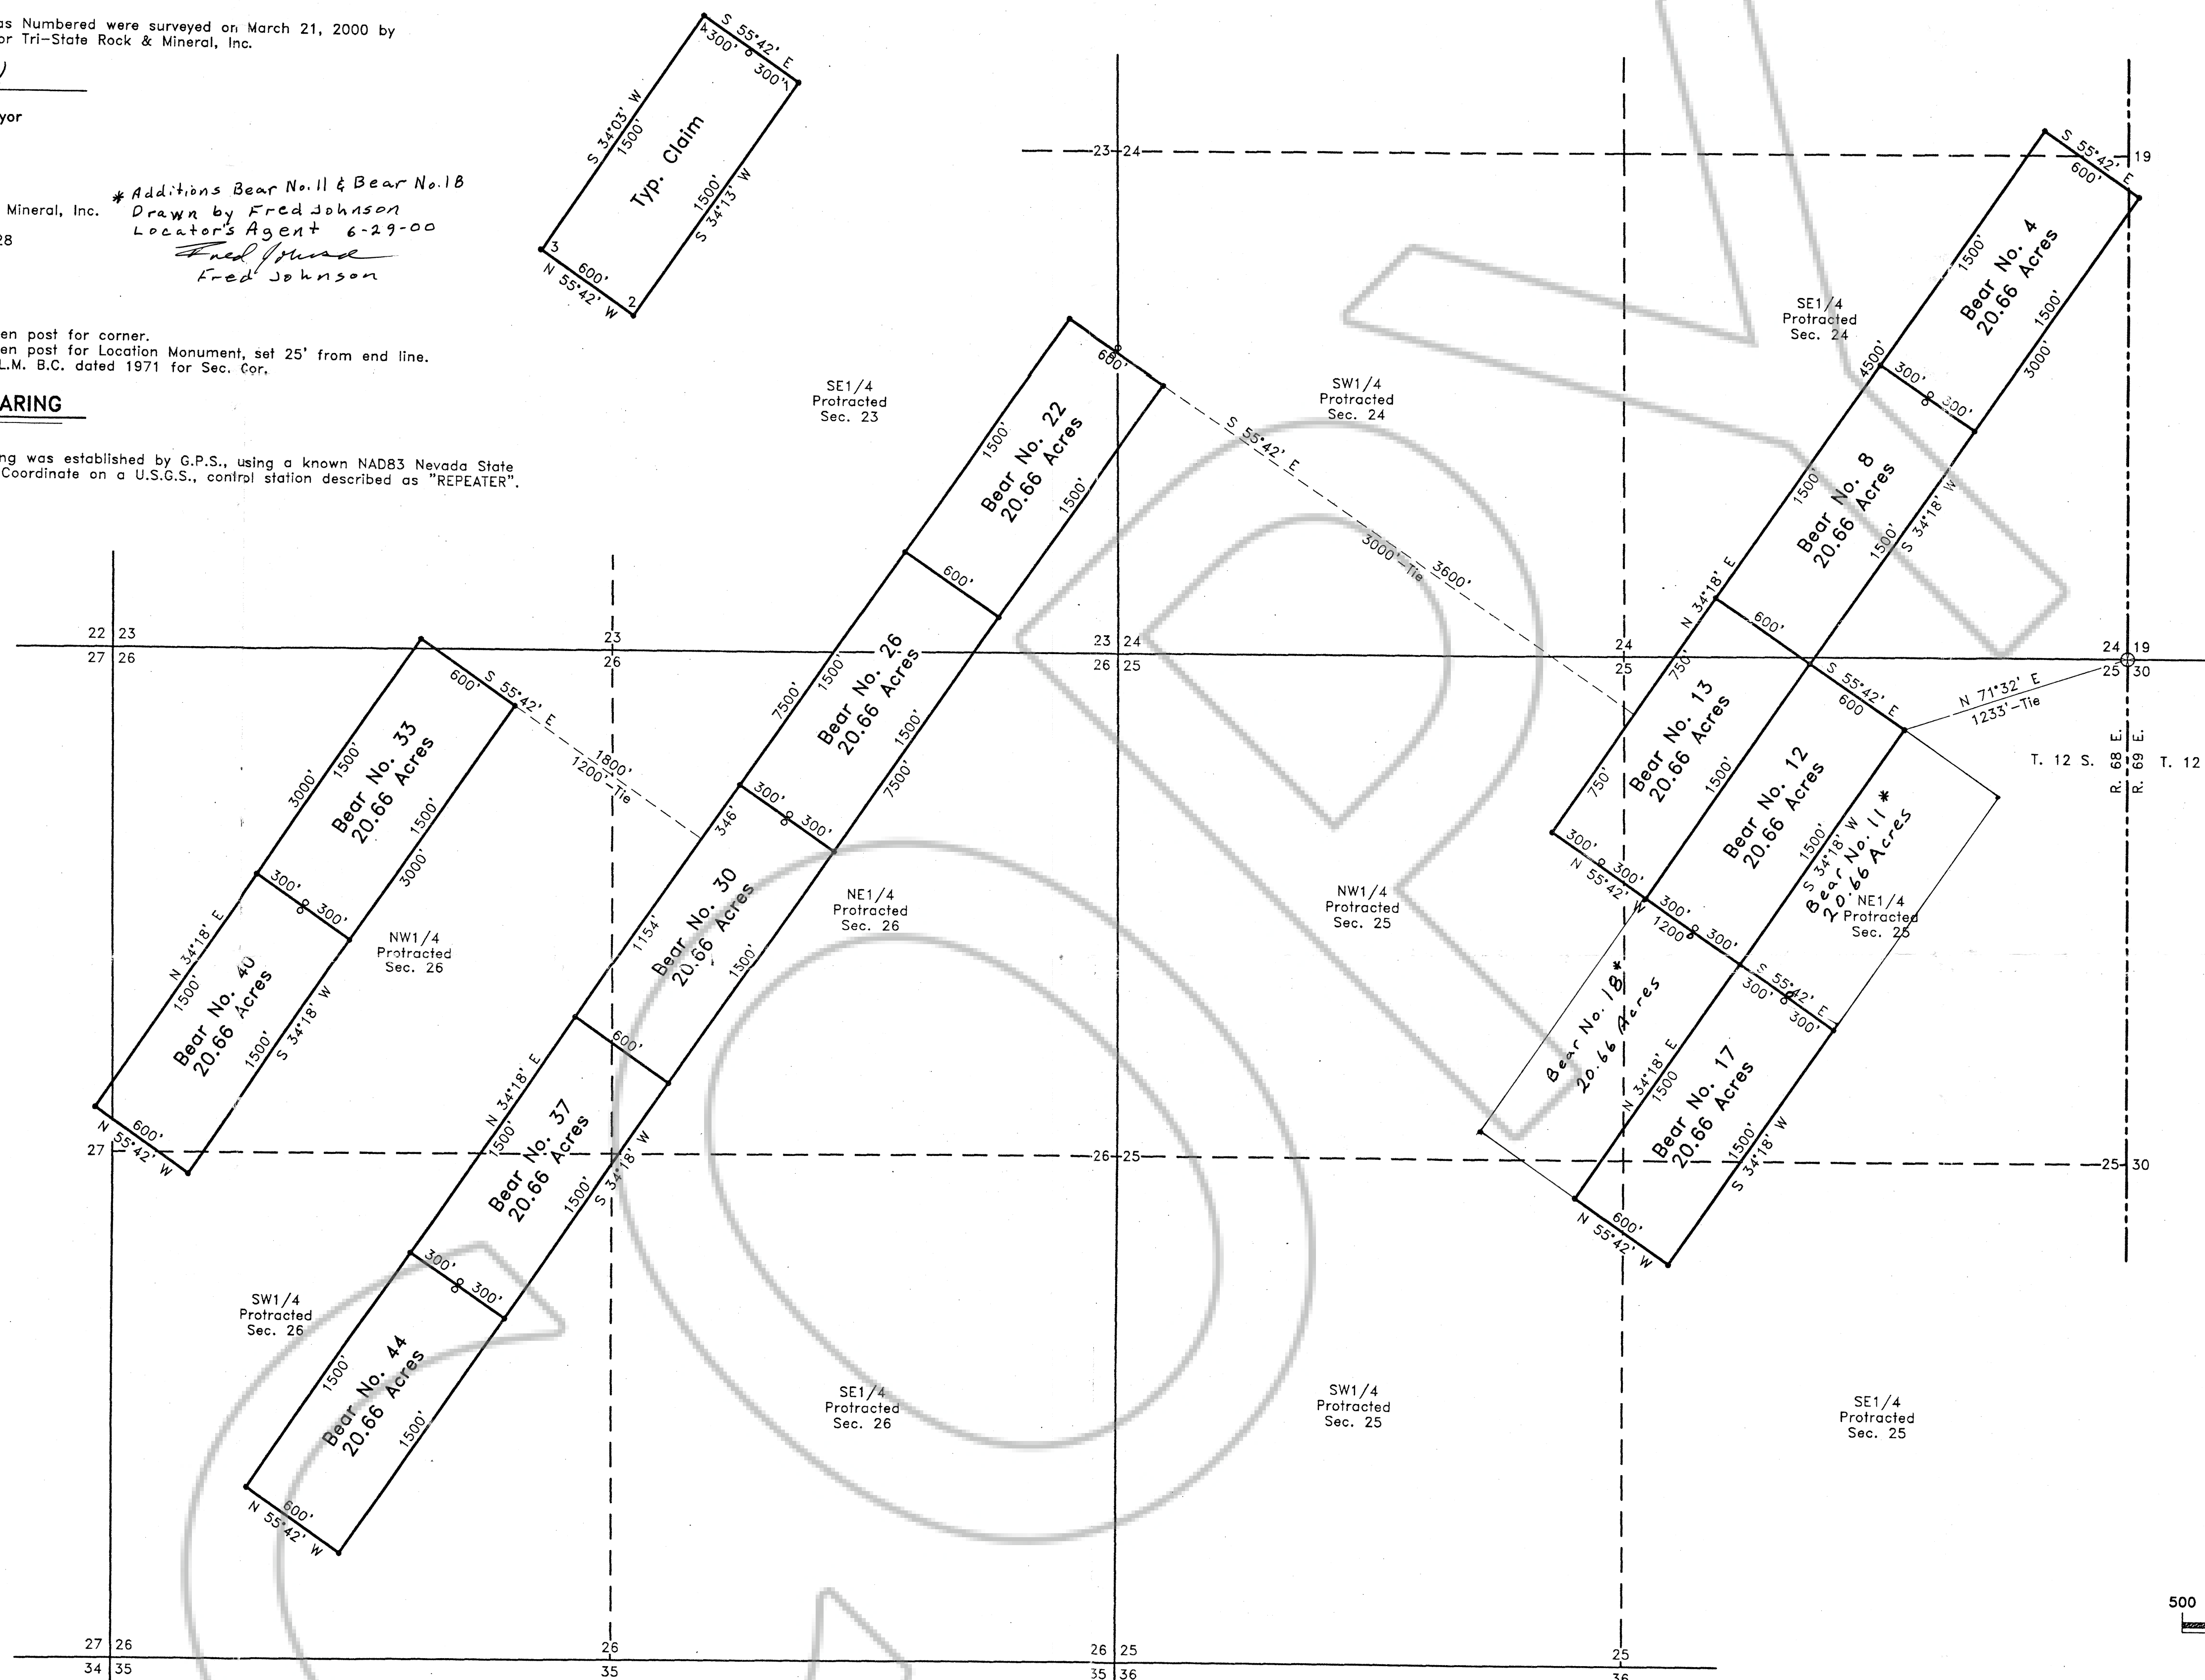

**Bear No.'s 4, 8, 12--13, 17, 22, 26, 30, 33, 37, 40 & 44**  
for  
**Tri-States Rock & Mineral, Inc.**  
Sited within Sec.'s 23, 24, 25, 26 & 27, T. 12 S., R. 68 E., M.D.M.,  
and in Sec. 19, T. 12 S., R. 69 E., M.D.M., Lincoln County, Nevada

**THE OWENS SURVEYING OUTFIT, INC.**  
Water, Right, Mineral & Land Surveying throughout the West  
P.O. Box 540  
99 W. Hollywood  
Pioche, Nevada 89043  
Tel : 775-962-5115  
Fax : 775-962-5116

NO. **114809**  
FILED AND RECORDED AT REQUEST OF  
*Tri-States Rock Mineral*  
*July 10, 2000*  
AT 2:22 MINUTES P.M. 02 O'CLOCK  
P.M. IN BOOK 149 OF OFFICIAL  
RECORDS PAGE 233 LINCOLN  
COUNTY, NEVADA  
*Leslie Baucher*  
COUNTY RECORDER  
*By: Jessica Jewers*  
Deputy

All claims re-located 06/29/00  
*F. Johnson*  
E. Johnson  
Nev-233  
S. Hafen