


SURVEYOR'S CERTIFICATE


I, Lenard D. Smith, a Professional Land Surveyor licensed in the State of Nevada, Certify that:

1. This plat represents the results of a survey conducted under my direct supervision at the instance of the Nevada Youth Training Center.
2. The lands surveyed lie within Section 8, T. 4 S., R. 67 E., M.D.M.
3. The survey was completed on April 8, 2005.
4. The monuments depicted on the plat are of the character shown, occupy the positions indicated, and are of sufficient number and durability.

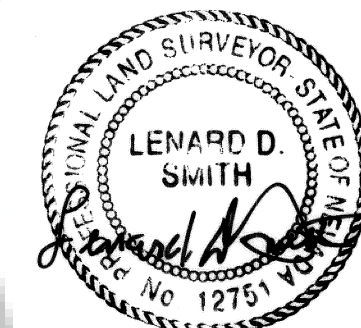


April 12, 2005

Lenard D. Smith PLS 12751 (EXP 6/30/06)

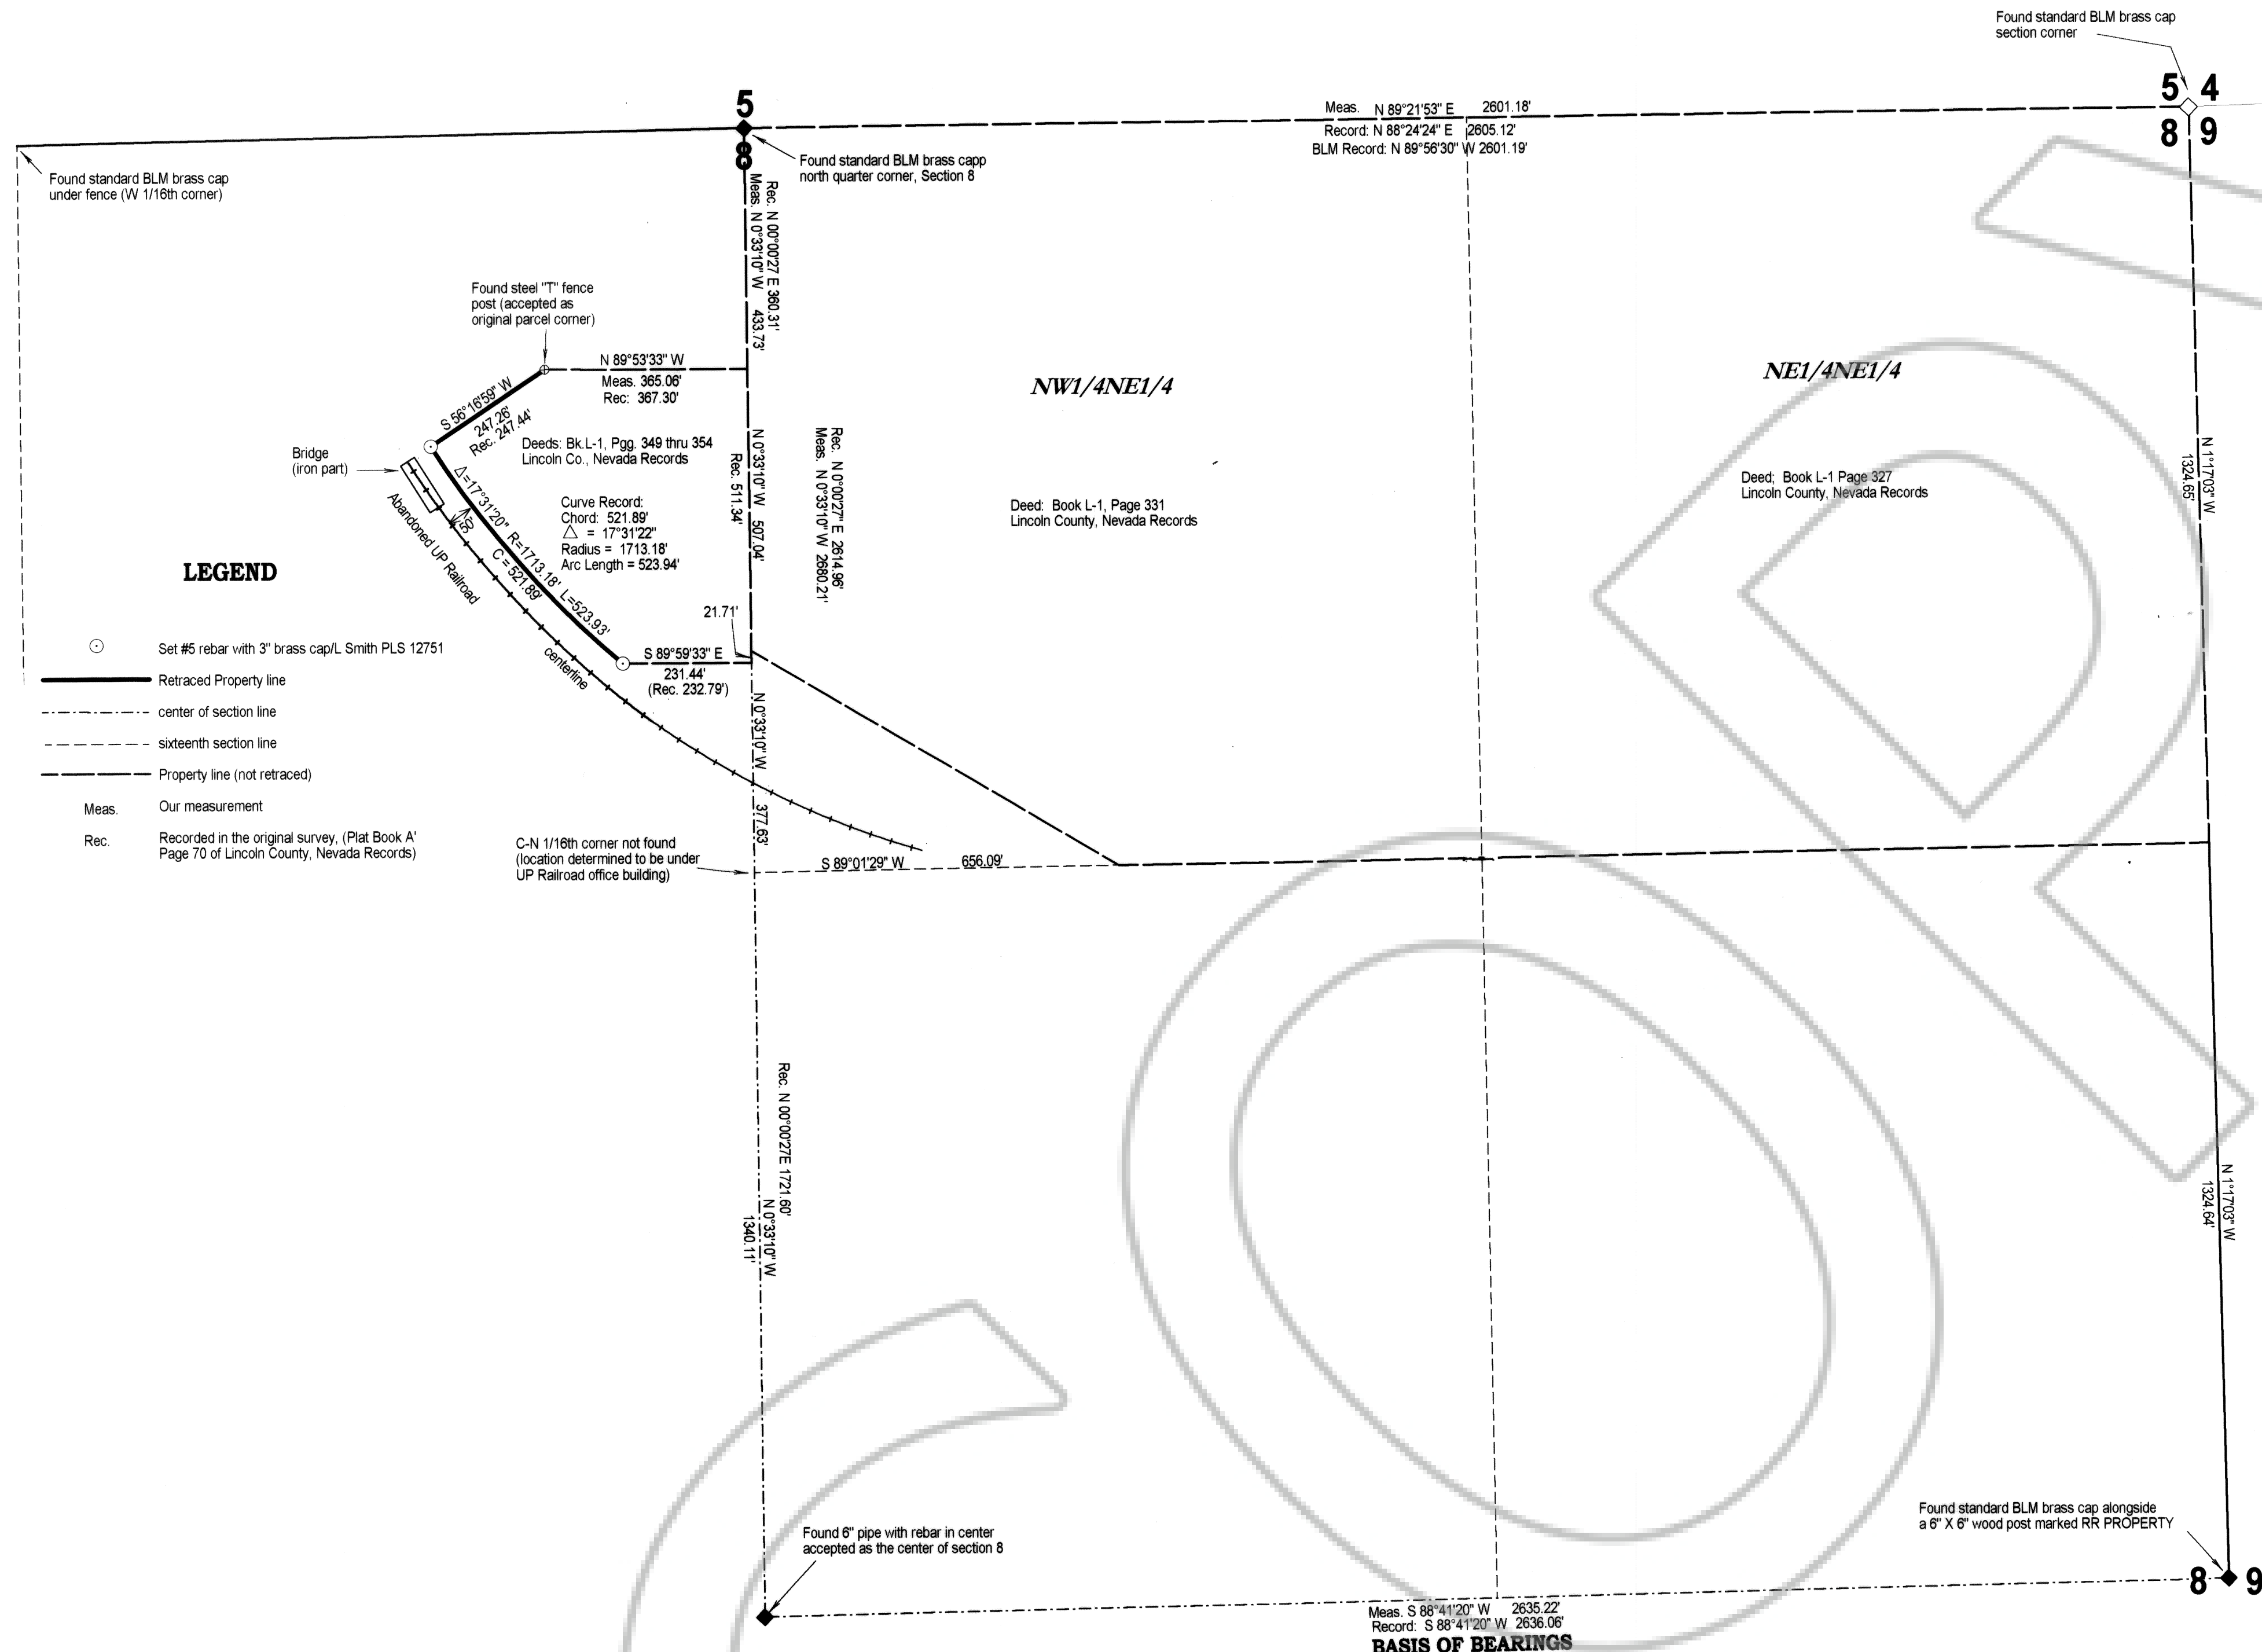

LEGEND

- Set #5 rebar with 3" brass cap/L. Smith PLS 12751
- Retraced Property line
- - - center of section line
- - - sixteenth section line
- - - Property line (not retraced)
- Meas. Our measurement
- Rec. Recorded in the original survey (Plat Book A, Page 70 of Lincoln County, Nevada Records)

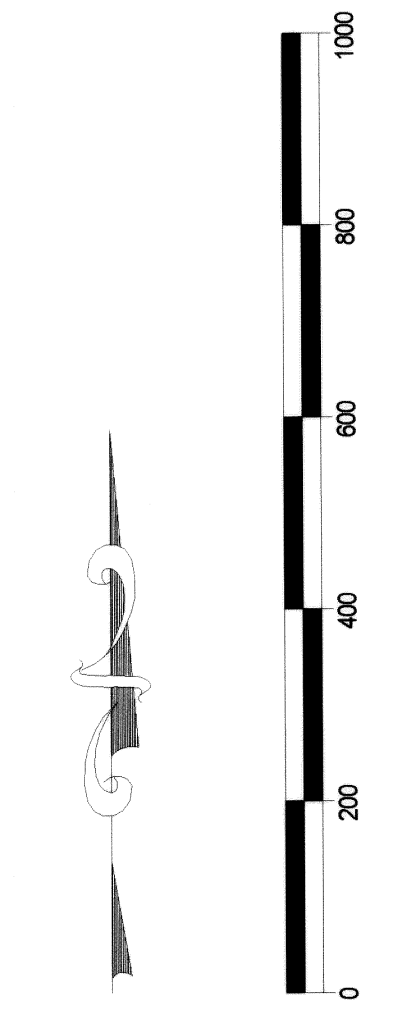

SCALE: 1" = 200 FT.

BASIS OF BEARINGS

The Basis of Bearings of this plat is the south line of the northeast quarter of Section 8, Township 4 South, Range 67 East, of the Mount Diablo Meridian. The line is shown on the Record of Survey filed in Plat Book A, Page 70 of Lincoln County, Nevada Records as S 88°41'20" W.

MAP REFERENCES

Record of Survey, Plat Book A, Page 70 of Lincoln County, Nevada Records
 Deeds Real Estate Deeds Book L-1, Pages 327, 331, 349 through 354, all of Lincoln County, Nevada Records

MAP NOTE:

The purpose of this survey is to locate the two westerly original corners of the Nevada Youth Training Center property which lies along the railroad right-of-way.

An iron fence post on the rocky cliff was accepted as an original corner although the documented brass cap as given in the original plat was not to be found. No other original corners were found in this area.

The B.L.M. brass caps are the result of a dependent resurvey conducted in 1992 and 1994, not as yet approved.

RECORDER'S CERTIFICATE

File No. 124325
 Recorded at the request of Lenard D. Smith
 Filed in Plat Book C, at Page 112
 Lincoln County, Nevada Records
 Date April 15th, 2005
 at 2:40 p.m.
 LESLIE BOUCHER, Recorder
 by Leslie Boucher
 #2160

RECORD OF SURVEY

Relocate Property corners on Railroad Right of Way

For **STATE of NEVADA**
Caliente Youth Training Center
 In the **N1/2NE1/4** and the **NE1/4NW1/4**
 Section 8, T. 4 S., R. 67 E., M.D.M.
 In the City of Caliente, Lincoln County, Nevada