
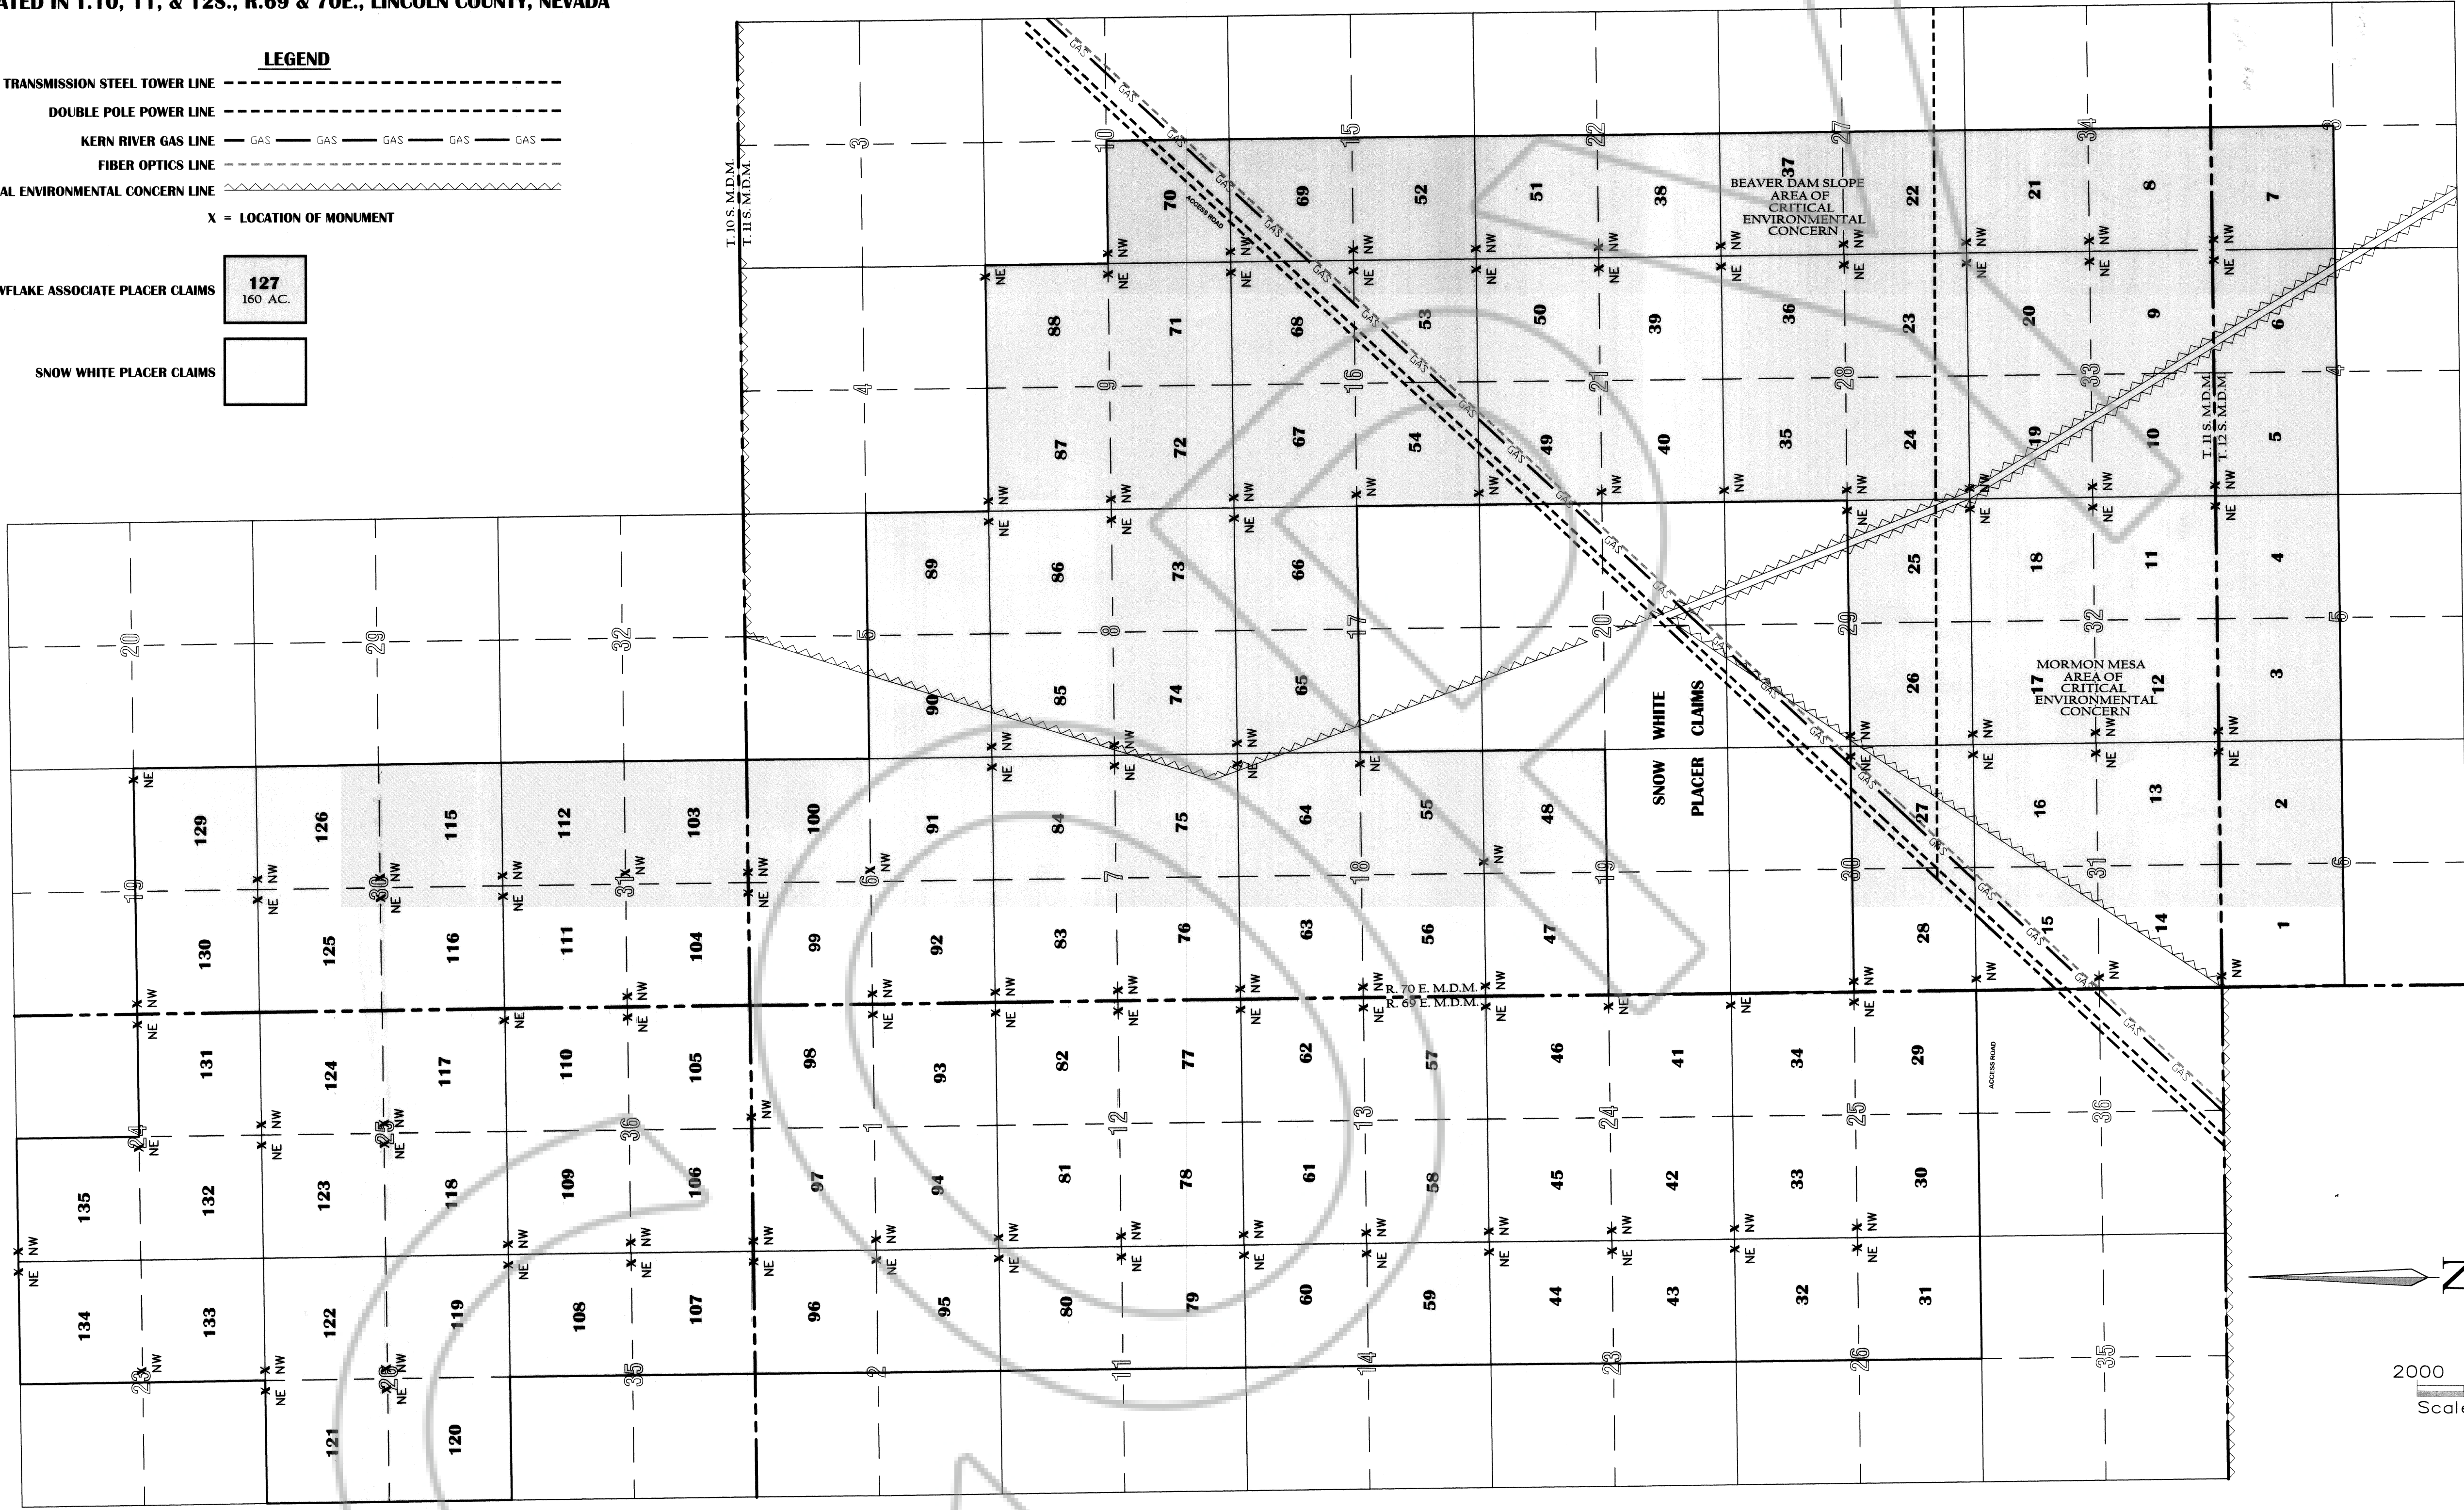


LOCATION MAP
FOR
THE SNOWFLAKE ASSOCIATION
PLACER CLAIMS 1 THRU 135
 LOCATED IN T.10, 11, & 12S., R.69 & 70E., LINCOLN COUNTY, NEVADA

- LEGEND**
- TRANSMISSION STEEL TOWER LINE - - - - -
 - DOUBLE POLE POWER LINE - - - - -
 - KERN RIVER GAS LINE - GAS - GAS - GAS - GAS - GAS -
 - FIBER OPTICS LINE - - - - -
 - CRITICAL ENVIRONMENTAL CONCERN LINE - - - - -
 - X = LOCATION OF MONUMENT

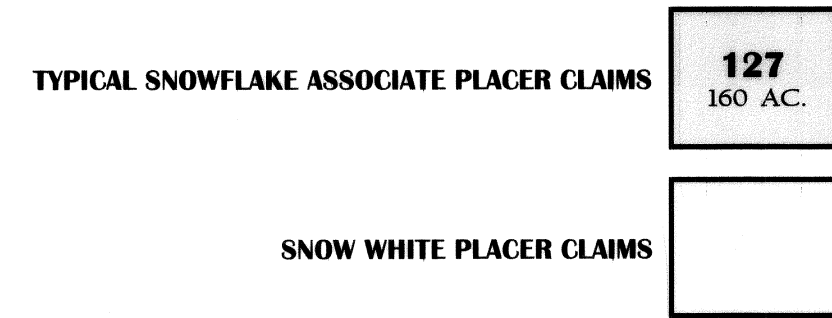

NOTE:

1. ALL LOCATION MONUMENTS ARE 5' STEEL POST, WITH LOCATION NOTICES, PLACED ON THE NORTH LINE OF EACH ASSOCIATION PLACER, 10 FT. FROM CLAIM CORNER.
2. EACH ASSOCIATION PLACER CLAIMS IS LOCATED BY ALIQUOT PART OF A SECTION AND CONTAINS 160 ACRES, MORE OR LESS.
3. MAP PREPARED IN ACCORDANCE WITH NRS 517.040.

BOOK 201 PAGE 118

| | |
|---|---|
| <p align="center">124561</p> <p align="center">RECORDER'S DATA</p> <p>Preservation Land Co. May 6, 2003 25 11 148 Leslie Boucha Feb 20 2004</p> | <p align="center">LOCATION MAP FOR THE SNOWFLAKE ASSOCIATION PLACER CLAIMS 1 THRU 135 LOCATED IN T.10, 11, & 12S., R.69 & 70E., LINCOLN COUNTY, NEVADA</p> <p align="center">THE OWENS SURVEYING OUTFIT, INC. <small>Water, Right, Mineral & Land Surveying throughout the West</small></p> <p align="center">650 HARDY WAY SUITE 209 P.O. BOX 1330 MESQUITE, NV 89024 702-346-2930 FAX 702-346-2940</p> |
| <p>LC-427</p> | <p>TLL</p> |