

BASIS OF BEARINGS


Bearings of this map are based on the east line of Section 22, T. 1 N., R. 67 E., M.D.M. as given on the Map of Pioche, recorded Plat Book A, Page 82, (15 sheets), by Bullock Brothers Engineering. This line is listed as S 01°44'48" W.

MAP REFERENCES


MAP OF SURVEY OF THE TOWN OF PIOCHE, LINCOLN COUNTY, NEVADA Plat Book A, Page 382 (15 sheets) by Bullock Bros. Engineering.
MAP OF PIOCHE, UPPER ONE THIRD Plat Book A, Page 55
Both of Lincoln County, Nevada records.
Nevada Department of Transportation Project 85, 1939, revised Oct. 2, 1946

SURVEYOR'S CERTIFICATE



I, Lenard D. Smith, a Professional Land Surveyor licensed in the State of Nevada, certify that:
1. This plat represents the results of a survey conducted under my direct supervision at the instance of Gary Carrigan.
2. The lands surveyed lie within Section 22, T. 1 N., R. 67 E., M.D.M. The survey was completed on October 3, 2005.
3. This plat complies with the applicable state statutes and any local ordinances in effect on the date that the governing body gave its final approval.
4. The monuments depicted on the plat are of the character shown, occupy the positions indicated and are of sufficient number and durability.

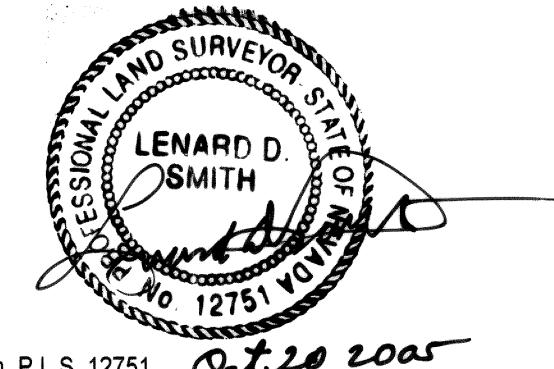

Lenard D. Smith P.L.S. 12751 *Oct. 20, 2005*

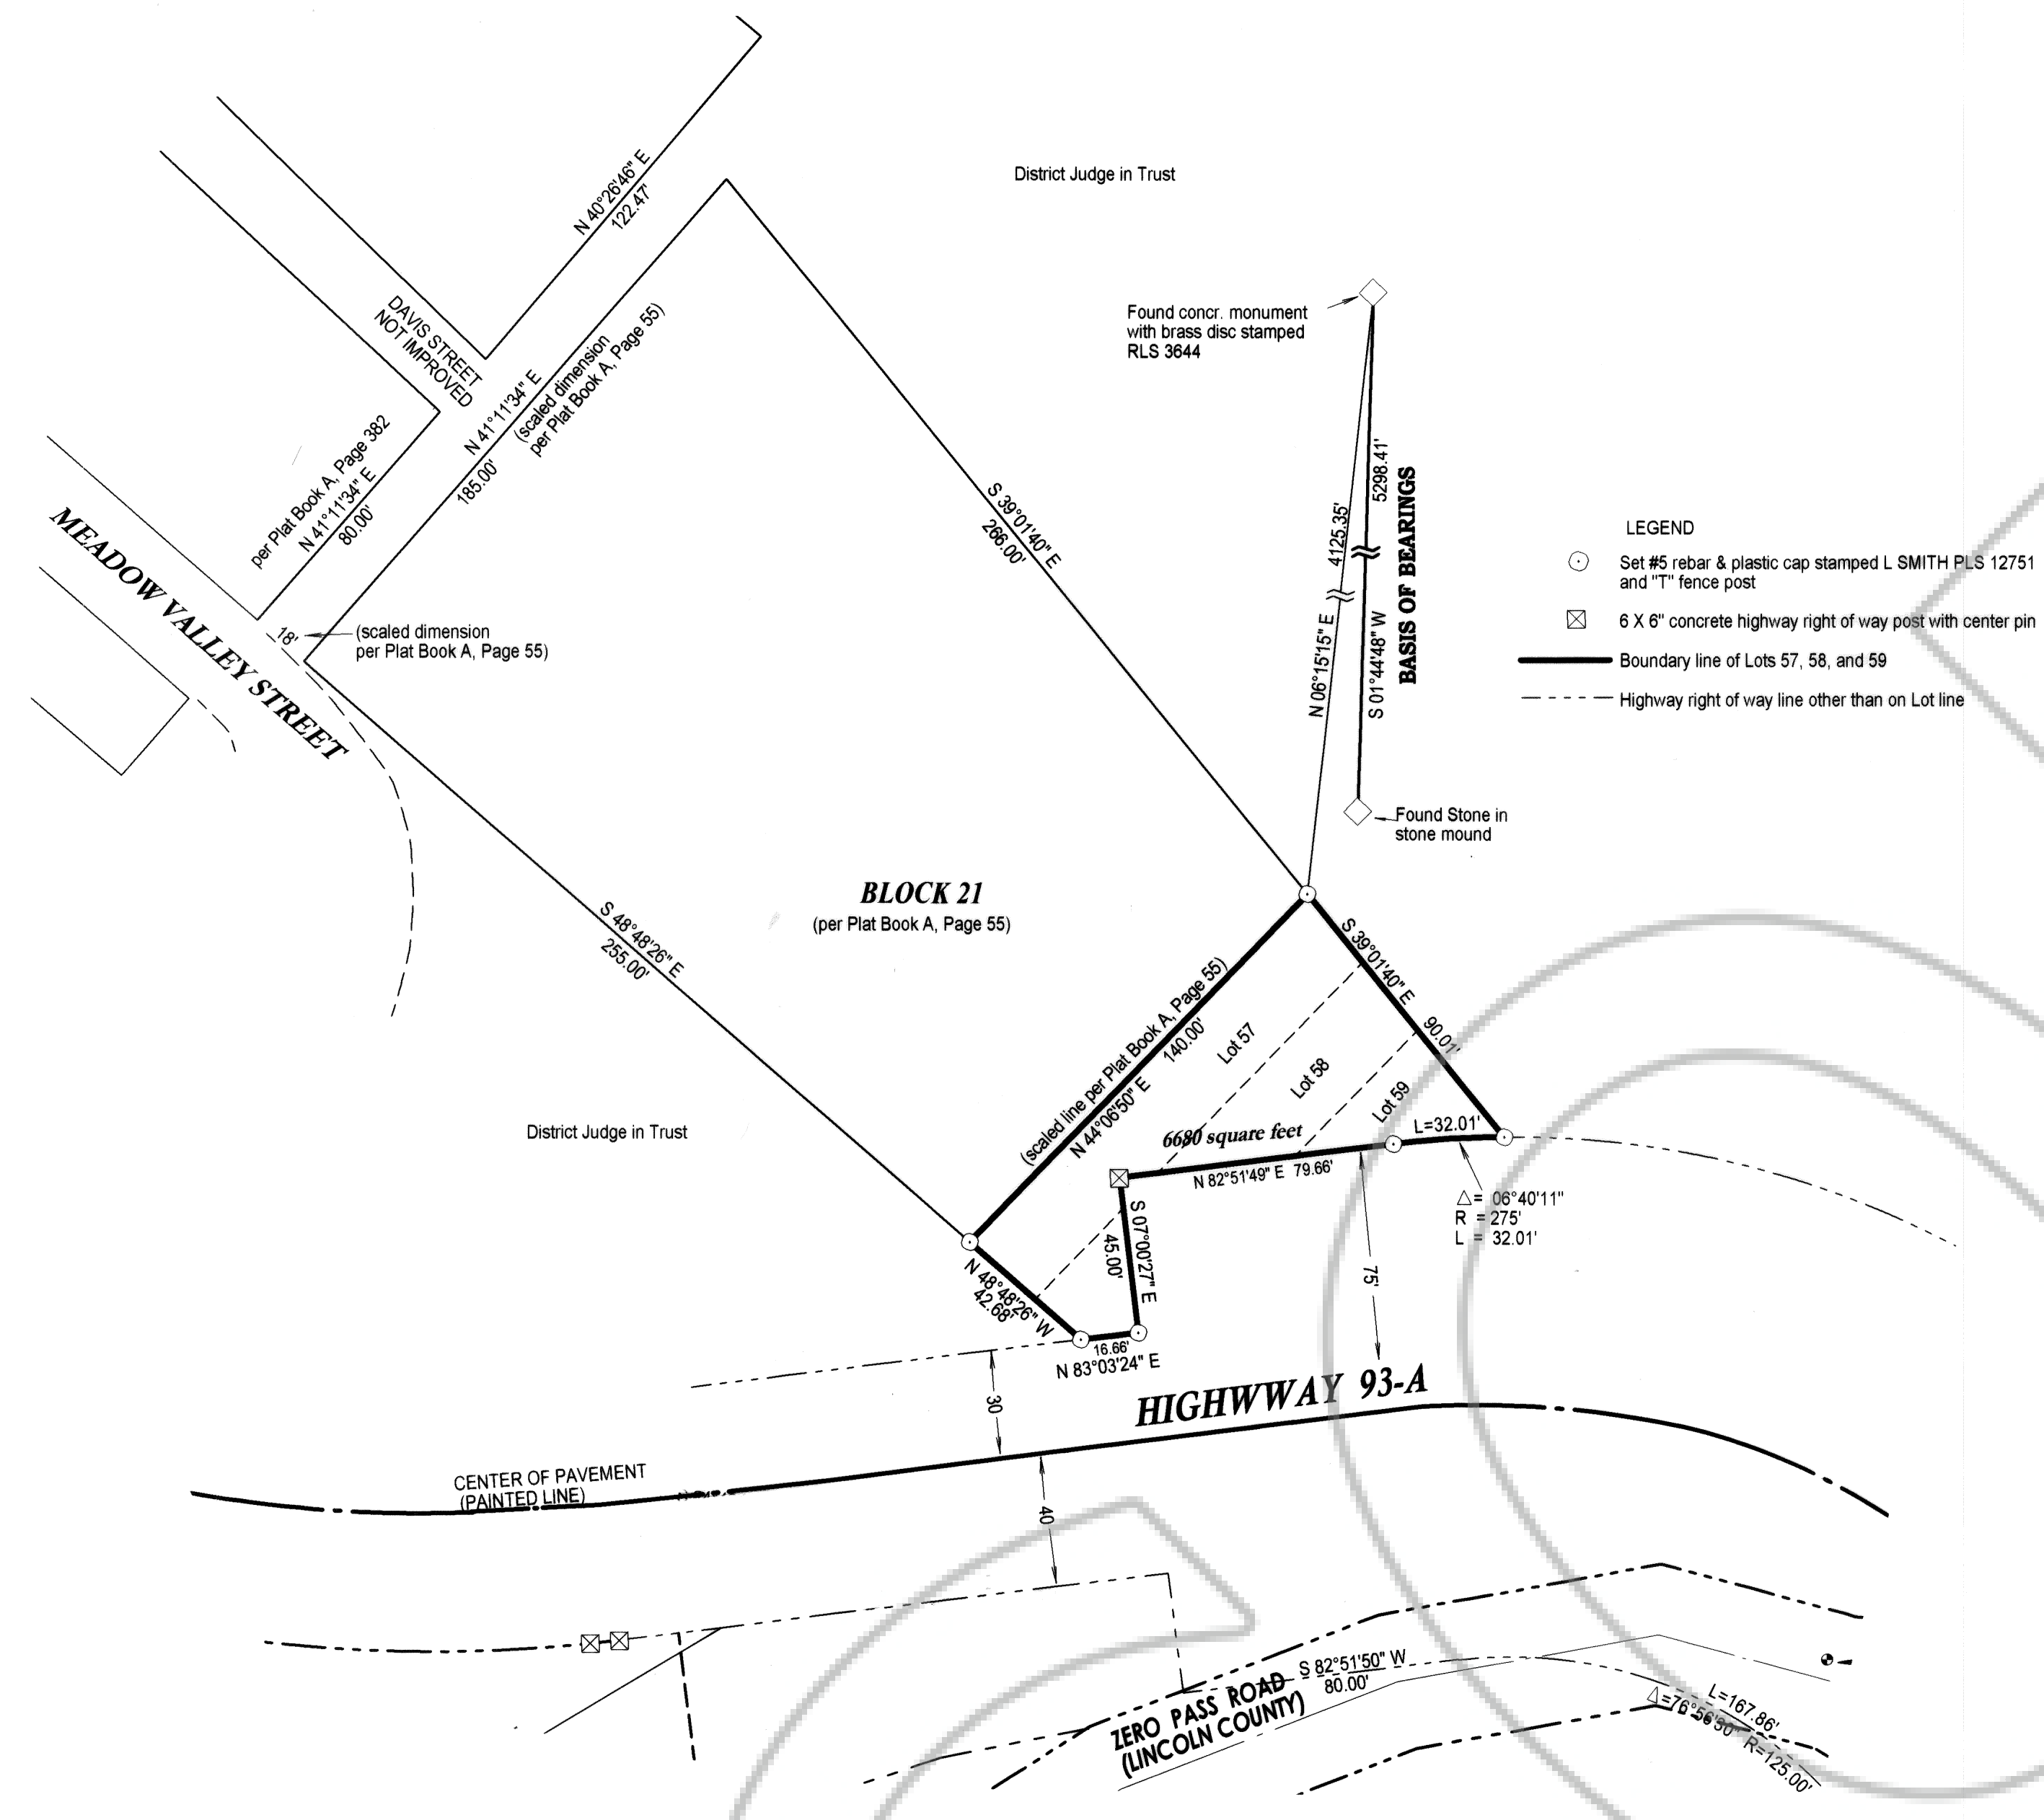

LEGEND
○ Set #5 rebar & plastic cap stamped L SMITH PLS 12751 and \"T\" fence post
⊗ 6 X 6\" concrete highway right of way post with center pin
— Boundary line of Lots 57, 58, and 59
- - - Highway right of way line other than on Lot line

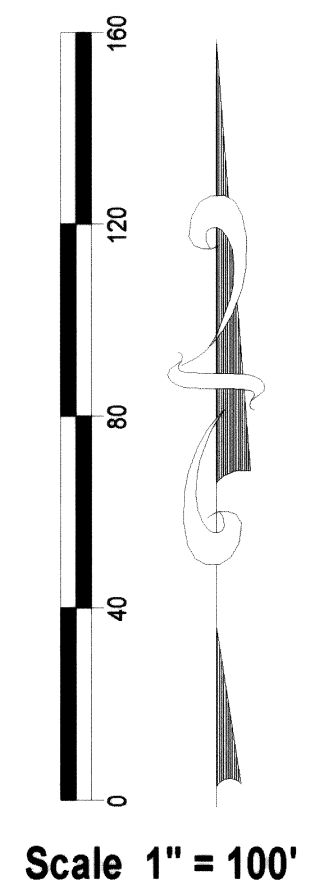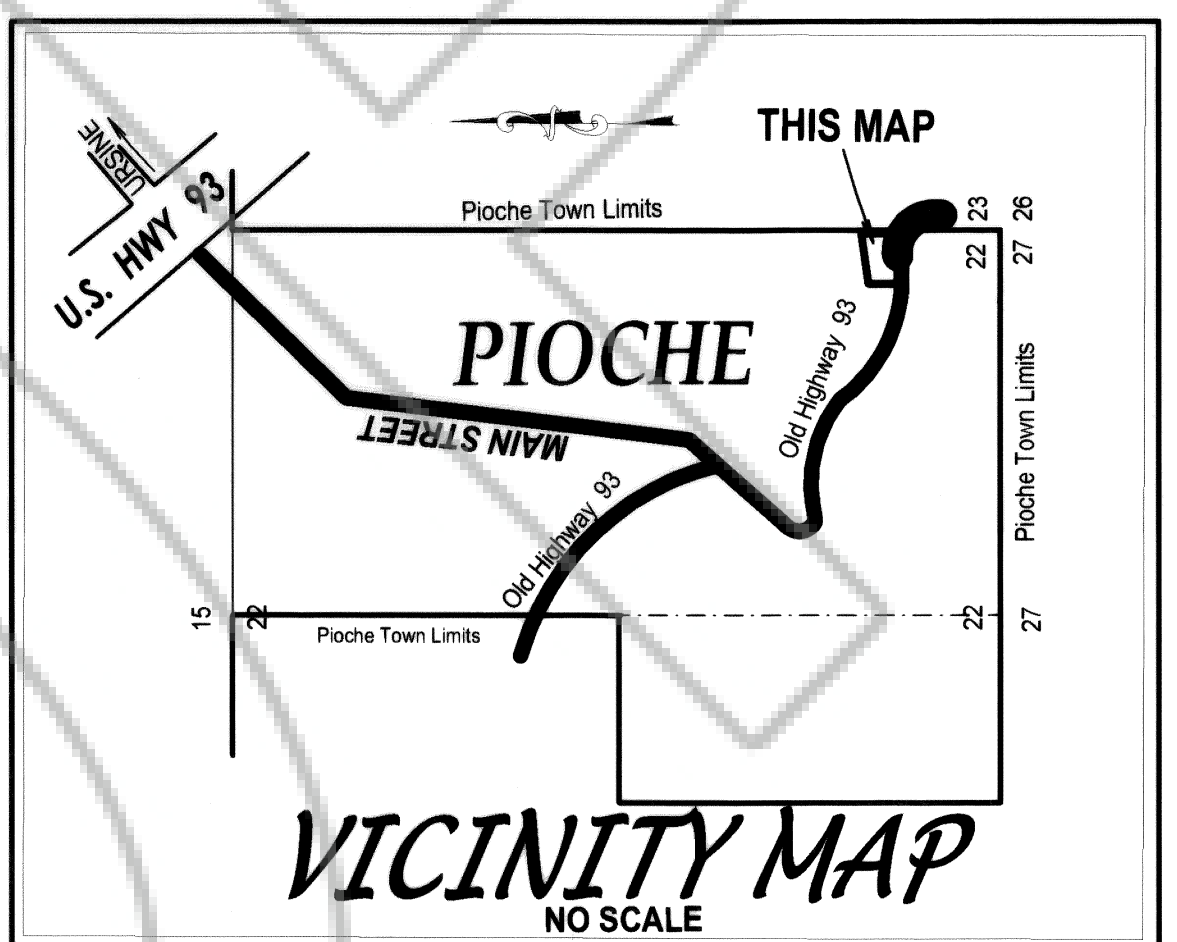

RECORDER'S CERTIFICATE

File number 125393
Recorded at the request of Lenard D. Smith
Filed in Plat Book 8 Page 140
This 20 day of Oct, 2005
at 11:03 a.m.
LESLIE BOUCHER, RECORDER
By Leslie Boucher
\$21.00

Lenard D. Smith
LAND SURVEY
509 main street
P.O. Box 443
Caliente, Nevada 89008
Phone/Fax 775 726 3365

RECORD OF SURVEY
Lots 57, 58 & 59 of Block 21
Townsite of Pioche, Lincoln
County, Nevada

FOR Gary Carrigan Trust

In Section 22, Township 1 North, Range 67 E., M.D.M..