


SURVEYOR'S CERTIFICATE

I, Lenard D. Smith, a Professional Land Surveyor licensed in the State of Nevada certify that:

- This plat represents the results of a survey conducted under my direct supervision at the instance of Jim Thriot
- The lands surveyed lie within Section 9, Township 2 South, Range 67 East, M.D.M. The survey was completed on July 10, 2007
- The monuments depicted on the plat are of the character shown, occupy the positions indicated, and are of sufficient number and duration

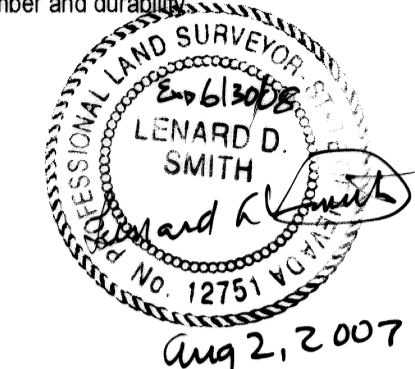

DOC # 0129626
 08/06/2007 02:12 PM
Official Record
 Recording requested by
 LESLIE BOUCHER
 Lincoln County - NV
 Leslie Boucher - Recorder
 Fee: \$21.00 Page: 1 of 1
 8911 Recorded By: JE
 Book - C Page - 0344
 0129626

Lenard D. Smith PLS 12751, Exp. June 30, 2008

BASIS OF BEARING


The west line of the NW1/4, Section 9, Township 2 South, Range 68 East, M.D.M., monumented as shown on this plat, shown on the BLM Dependent Resurvey as N 0°06'10" W

REFERENCES

Panaca City Survey, Plat Book A, Page 34

LEGEND

- Set monument, #5 rebar and 1 1/4" plastic cap stamped L SMITH PLS 12751
- Set monument, #5 rebar and 1 1/4" plastic cap stamped REF-MONUMENT PLS 12751
- ⊙ Set monument, PK nail & 1 1/2" disk stamped L SMITH PLS 12751
- ⊙ Set monument, PK nail & 1 1/2" disk stamped L SMITH PLS 12751 RM
- Found Monument, #5 rebar and 1 1/4" Plastic cap stamped L SMITH PLS 12751
- Found Monument, PK nail & 1 1/2" disk stamped L SMITH PLS 12751
- Chain-link fence
- Road right of way

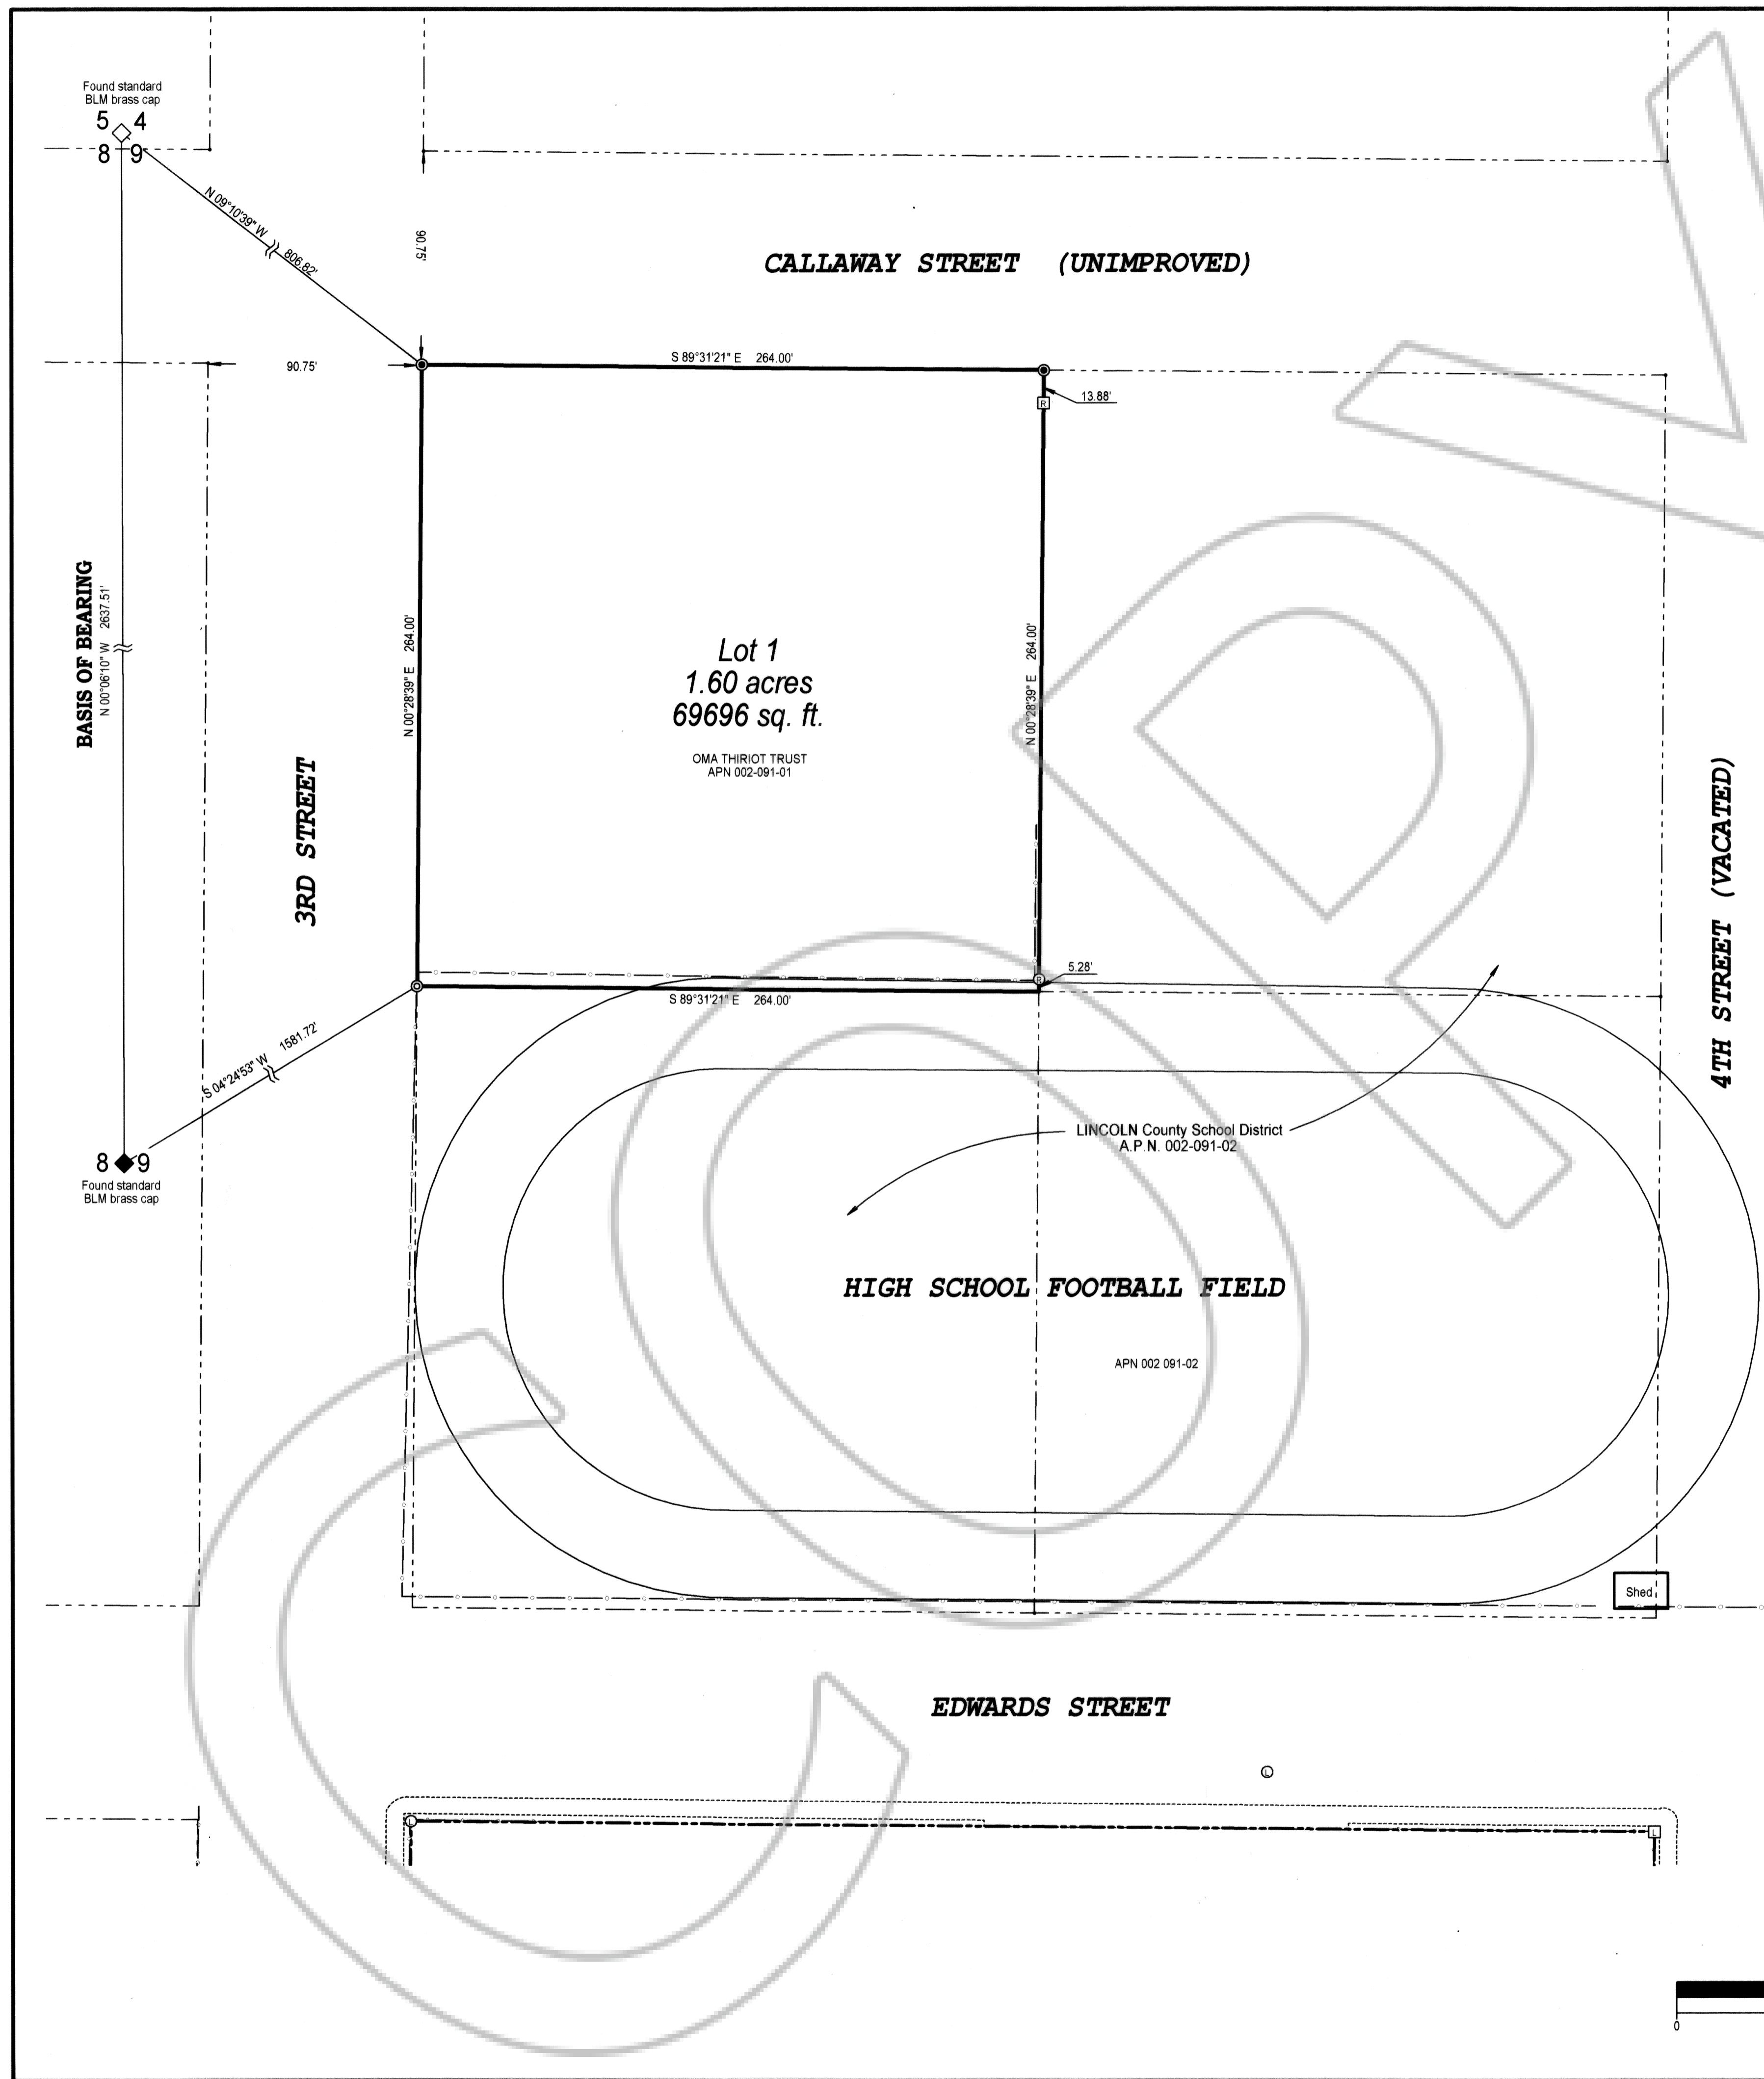

Record of Survey
 For Jim Thriot
 Of Lot 1 Block 24 in the Town of Panaca, Lincoln County, Nevada
 In Section 9, Township 2 South, Range 68 East, Mount Diablo Meridian.

Lenard Smith Land Survey LTD
 509 Main Street
 P.O. Box 443
 Caliente, Nevada 89008
 Phone/Fax 775 726 3365
 Cell Phone 775 962 1196

