

REFERENCE DOCUMENTS

Book "A" Page 263 - Doc No.085369 Record of Survey Map for Ronal and Betty Young - Recorded 8/01/1986

Book "B" Page 319 - Doc No.114816 Parcel Map for Ronal T. Young - Recorded 07/11/2000

SURVEYOR'S CERTIFICATE

I, Frank C. Hulse, a Professional Land Surveyor, registered in the State of Nevada, do hereby certify that:

- 1. This Plat represents the results of a survey conducted under my supervision at the instance of Jerry Maeder(owner).
- 2. The land surveyed lies within a portion of the NE 1/4 SE 1/4 and the SE 1/4 NE 1/4 of Section 7 of Township 4 South, Range 67 East, M.D.M. of Lincoln County, City of Caliente, and the survey was completed on the 20th day of April of 2010.
- 3. This plat complies with applicable statutes of this State and any local ordinances in effect on the date that the survey was completed, and the survey was conducted in accordance with Chapter 625 of the Nevada Administrative Code.
- 4. The monuments depicted on the plat are of the character shown, occupy the positions indicated and are of sufficient durability.

27 may 2010 Frank C. Hulse P.L.S. 6498

30 June 2011

BASIS OF BEARING

Southwesterly boundary of Parcel G from Document Number 114816 Plat book B Page 319

Corner

Property Corner (Rocky Outcrop)

Corner

S 48° 47' 48" W - Parcel Map for Ronal T. Young

Notes:


The Easterly boundary of this parcel is contiguous with the boundary of a patented mining claim which is also owned by Jerry Maeder. Survey is consistent with note and monuments established by a re-survey of the claim in 1994. The Westerly boundary is 1/16 Section Line bearing N 0° 21' 20" E and lies Easterly some 25' from property corners established in 1986 Fonger survey for Ronal & Betty Young (Ref. A.) The Southeasterly boundary is contained in confines of the Meadow Valley wash, and does not conflict with the Lincoln Park Subdivision.

Utilizing the confines of the 1/16th line and the Sunset Lode Claim, deed calls were answered and the call between the SE corner and the SW corner (both within the Meadow Valley Wash) was established.

Parcel contains 10.01 Acres

This Survey will be used to clarify the property boundaries for the owner Jerry Maeder, his heirs and assigns.

Corners consist of 5/8 rebar with cap PLS 6489 unless otherwise noted.

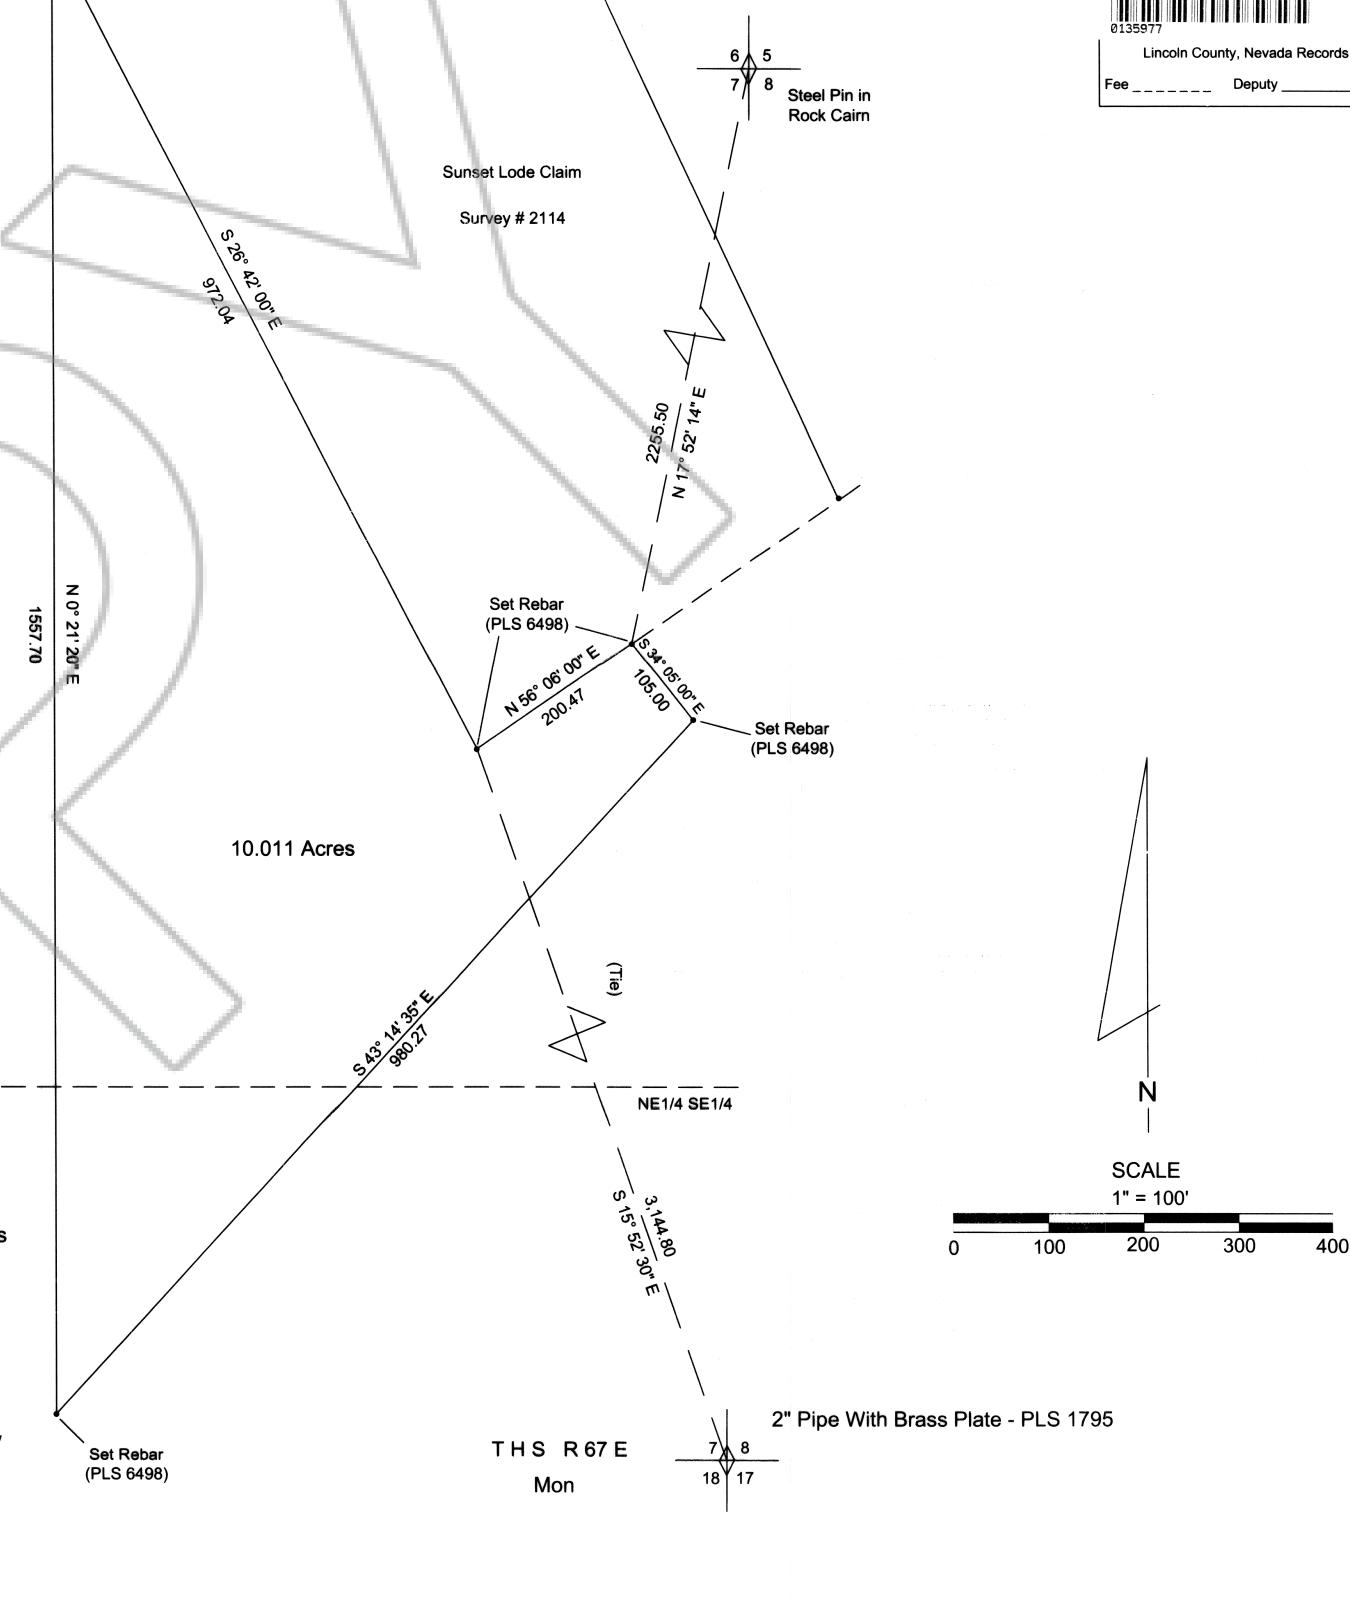

Note: Amended to correct Reference

Document Plat A - Page 263. Owner

of Record is Ronal & Betty Young.

Note: Amends Plat D Page 0015.

AMENDED RECORD OF SURVEY

Within T 4 S, R 67 E, Mount Diablo Meridian

Prepared at the instance of Jerry Maeder

April 2010

of a portion of Section 7

Frank C. Hulse/jlm

SE1/4 NE1/4

DOC # 0135977

Official Record

Lincoln County - NV Leslie Boucher - Recorder

Fee: \$21.00 Page 1 of 1
RPTT: Recorded By: AE
Book- D Page- 0016