



T
1
N

22

R70E

23

27

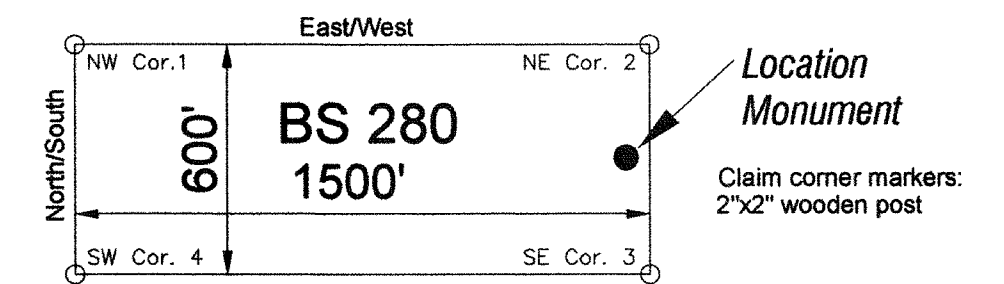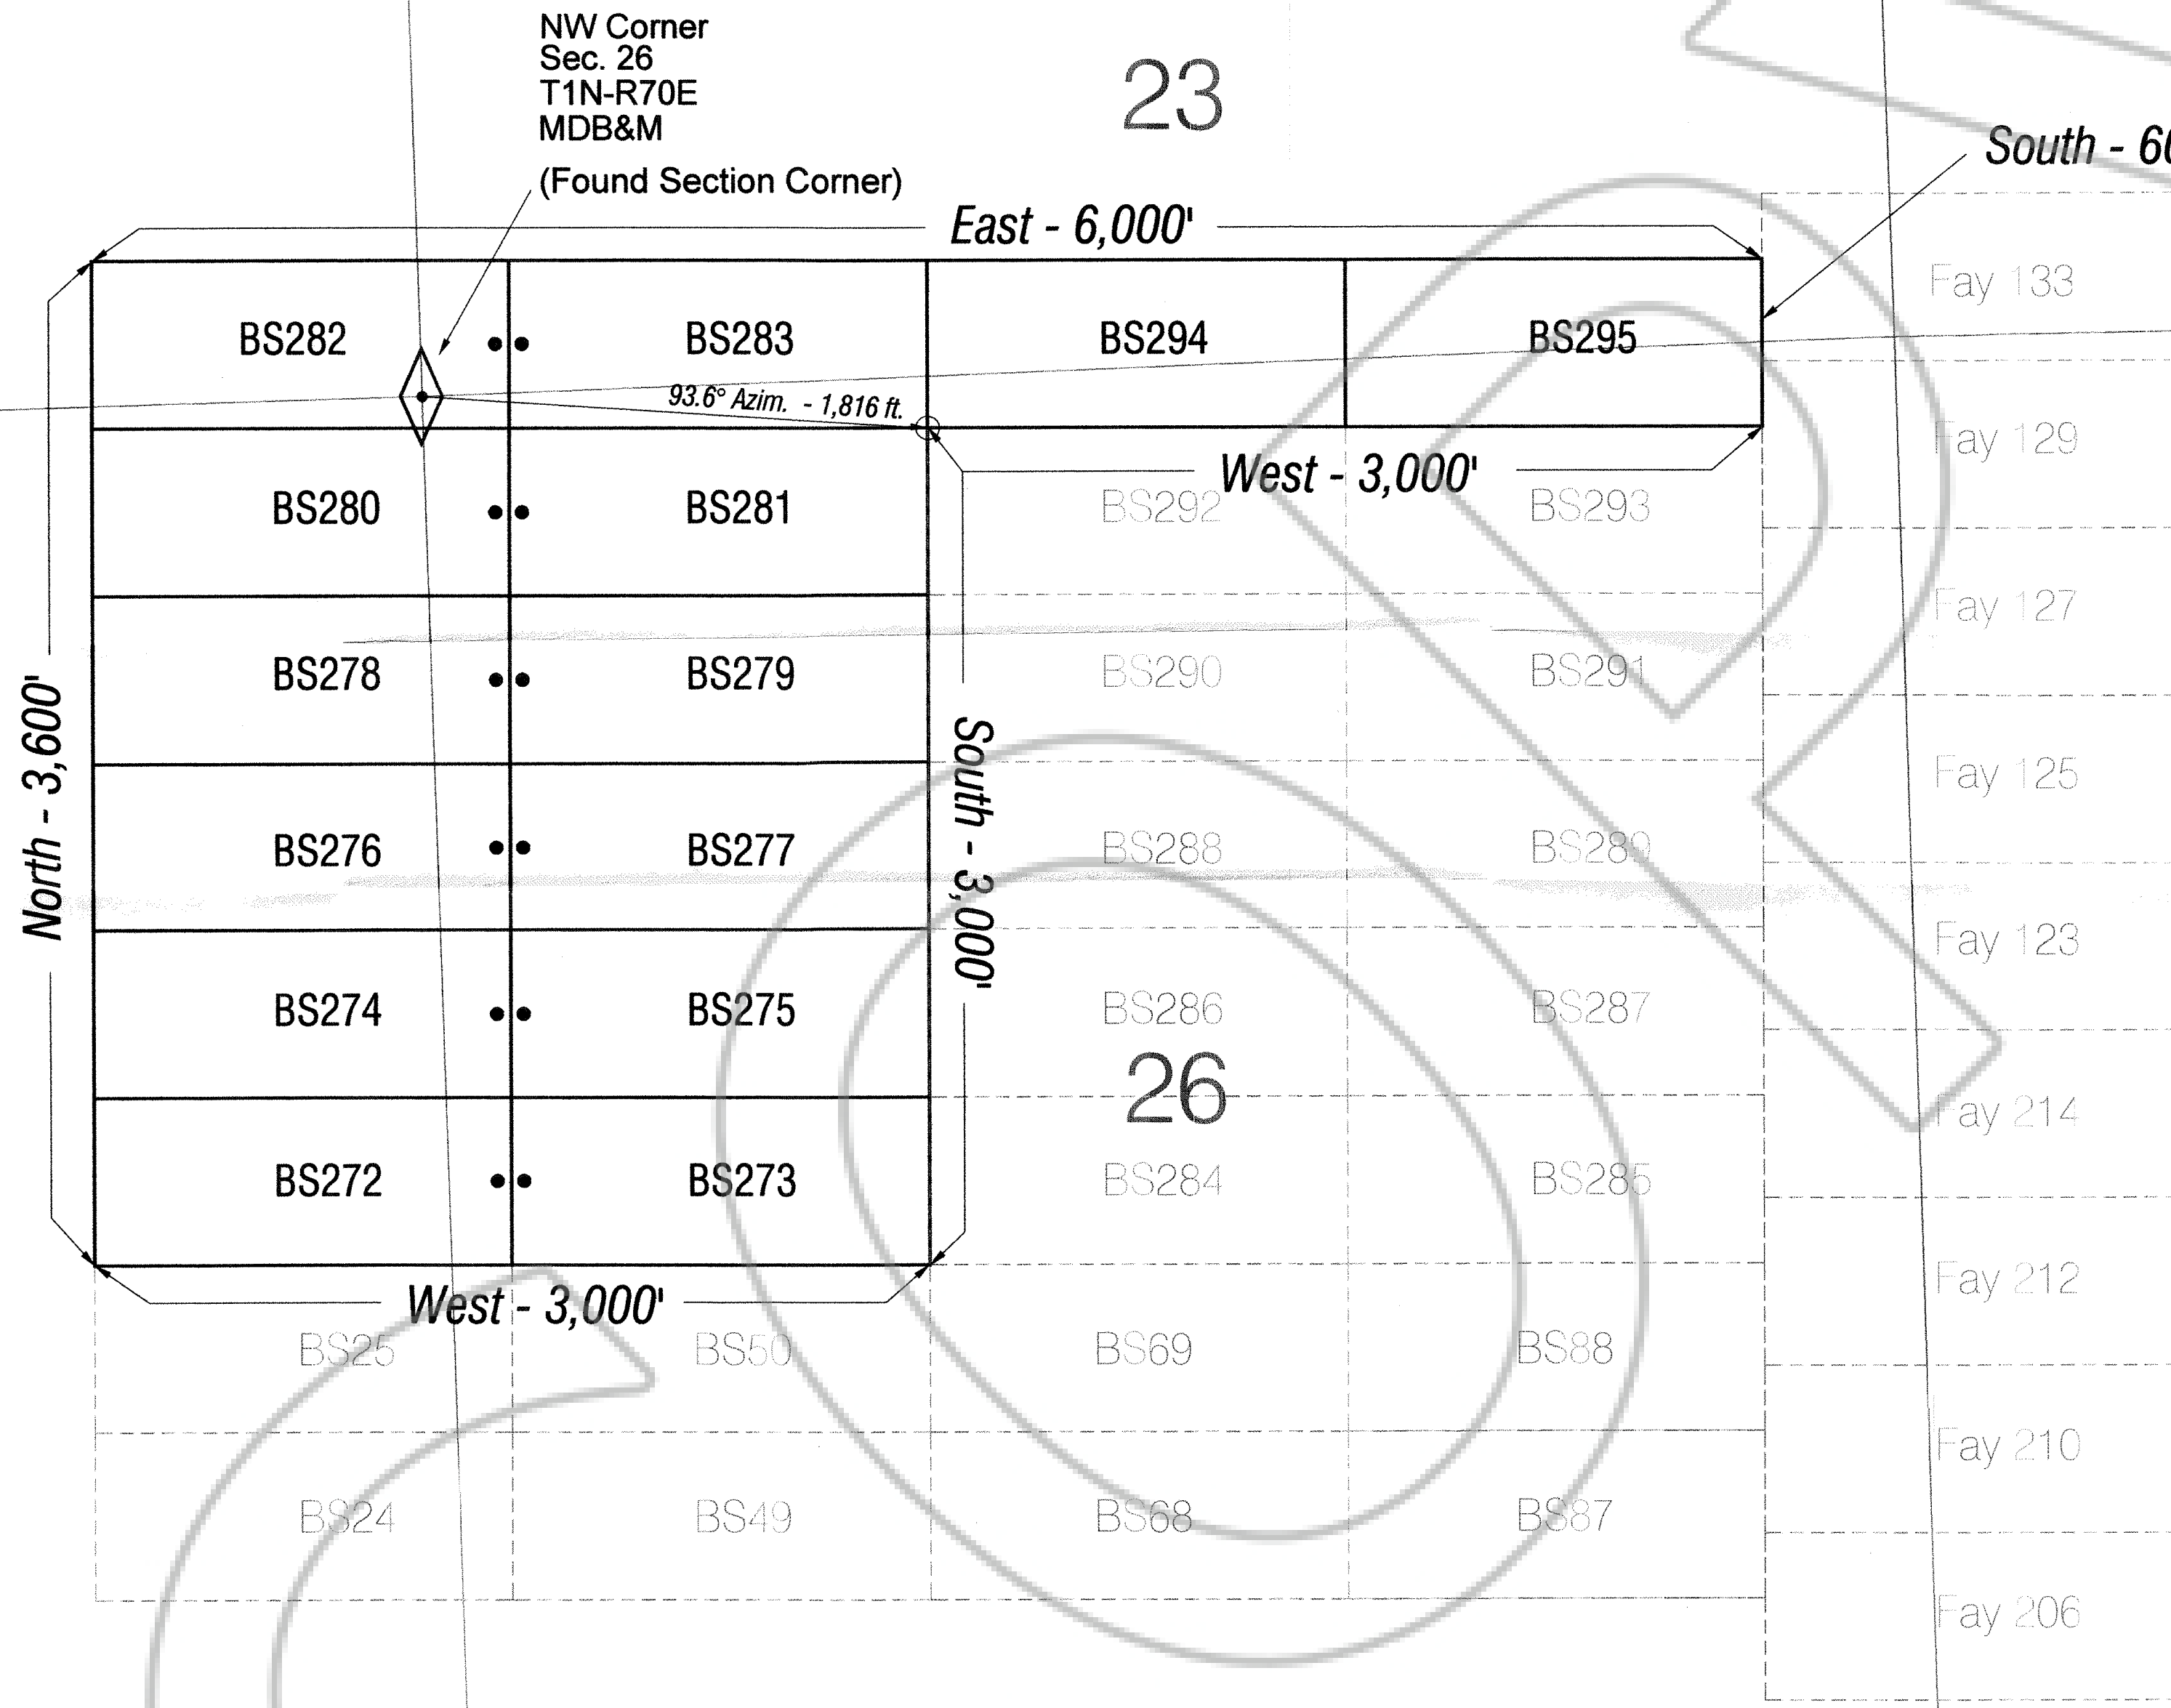



Typical Claim

Location Dates:

BS 272 - 283 located on November 9, 2012
BS 294 - 295 located on November 14, 2012

Locator:

Nevada High Desert Gold, LLC
2696 S. Colorado Blvd.
Suite 240
Denver, Colorado 80222

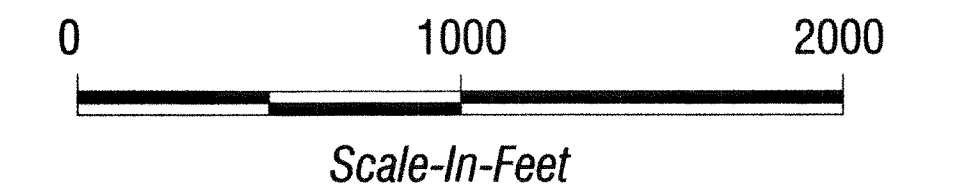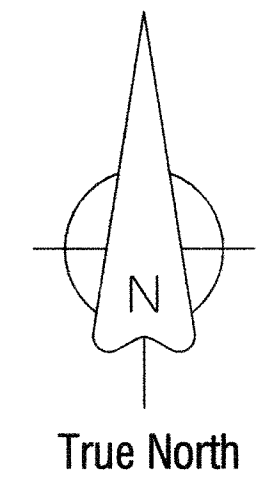

DOC # 0142440
12/27/2012 04:50 PM
Official Record
Recording requested by:
NEVADA HIGH DESERT GOLD, LLC
Lincoln County - NV
Leslie Boucher - Recorder
Fee: \$214.00 Page 1 of 1
RPT: Recorded By: RE
Book - 276 Page - 0079



Gold Springs Project

BS Lode Mining Claims

Lincoln County, Nevada

PROJECT NO:	PROJECT: Gold Springs	REV A
SCALE: 1"=500'	SHEET 1 OF 1	MINING CLAIMS