

The following Document contains no Personal Information
as defined by NRS 603A.040

MAP FILING FORM

Map of the EAST SIDE LODE Mining
Claim Group, in Section 30, 31, Township T53S
Range 57E, in the

TIMPIUTE Mining District,
LINCOLN County, Nevada,

Located on the 22 day of February, 2013 by


Locator name and address (please print):

Nathan B. SAGERS
1215 North Main Street
Rush Valley, Ut. 84069



RECORDER'S STAMP

Describe here the position of the Claim Location Monument, if one is used.

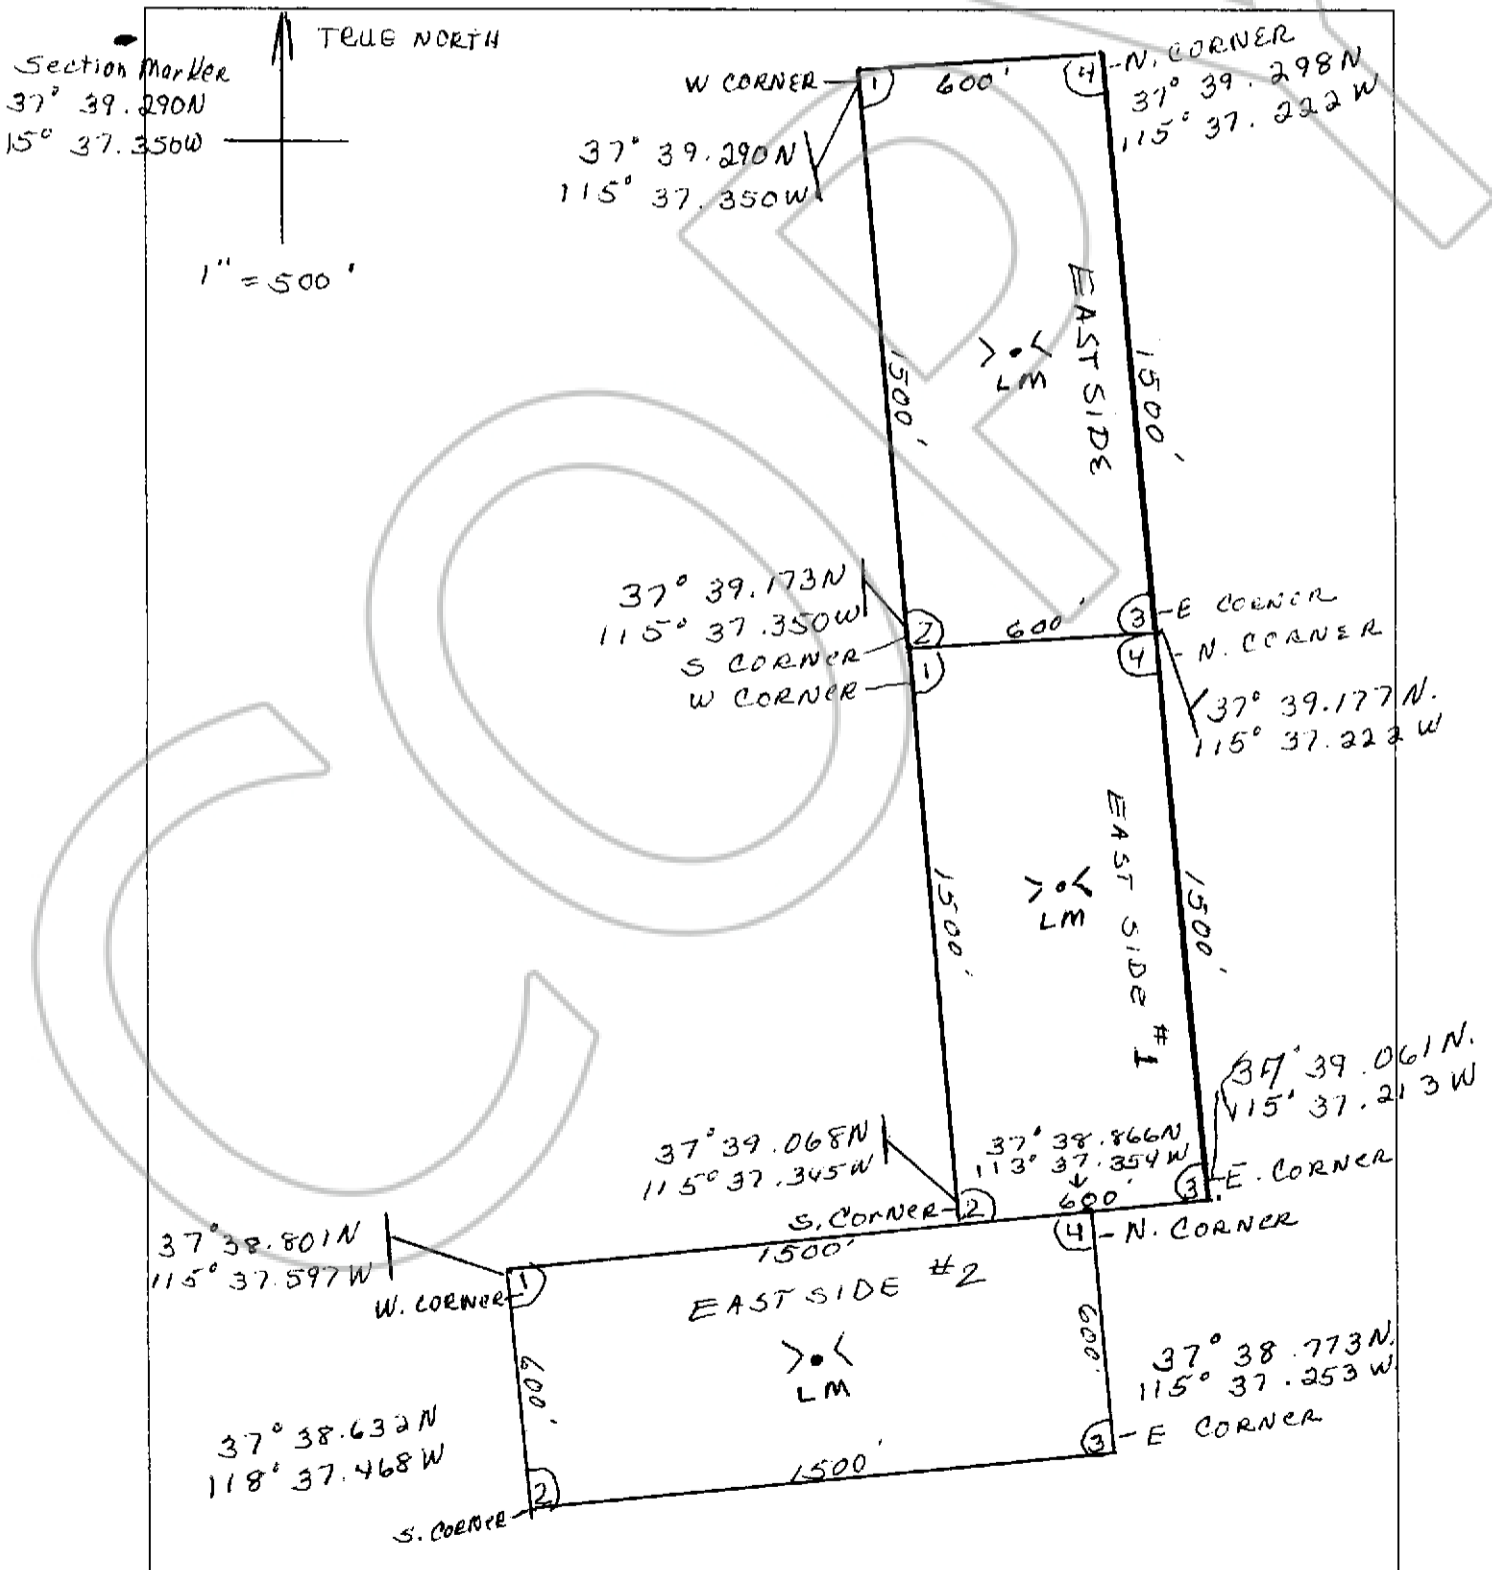

Suggested Form - Nevada Division of Minerals (REV. 7/6/2007 LV)
Map Filing Form - NRS 517.040

NOTE: ALL MONUMENTS ARE 4"X4" TREATED WOODN POSTS 4' LONG