

Record of Survey


In Section 22, Township 1 North, Range 67 East, Mount Diablo Meridian

RECORDERS CERTIFICATE

DOC # 0143635
 07/01/2013 10:10 AM
Official Record
 Recorded & Requested By
 LENARD SMITH
 Lincoln County - NV
 Leslie Boucher - Recorder
 Fee: \$21.00 Page 1 of 1
 RPTT Recorded By: DP
 Book - 0 Page - 0096
 0143635

SURVEYOR'S CERTIFICATE

I, Lenard D. Smith, a Professional Land Surveyor licensed in the State of Nevada certify that:
 1. This plat represents the results of a survey conducted under my direct supervision at the instance of William Haygood.
 2. The lands surveyed lie within Section 22, T. 1 N., R. 67 E., M.D.M. The survey was completed on July 1, 2013.
 3. The monuments depicted on the plat are of the character shown, occupy the positions indicated, and are of sufficient number and durability.

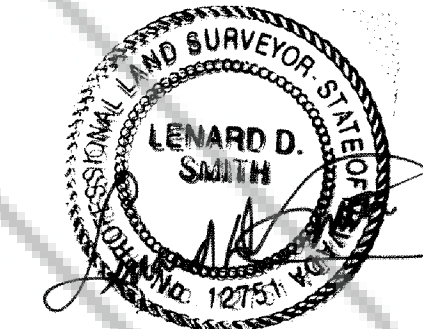

Lenard D. Smith PLS 12751, Exp. June 30, 2014

BASIS OF BEARING

The Basis of Bearings is the north line of the northeast quarter of Section 22, T. 1 N., R. 67 E., M.D.M. given as N 89°53'32" W.

REFERENCES



TOWN OF PIOCHE MIDDLE ONE THIRD in Plat Book A, Page 56
 Supplement "A" Pioche Townsite (copied by Dominick Bellingheri from blueprint of original) Plat Book A at Page 61
 TOWN OF PIOCHE RE-SURVEY Plat Book A, Page 382 (Sheet 9 of 15)
 Record of Survey, Boundary Line Adjustment, Plat Book B, Page 95
 All in the office of the Lincoln County Recorder, Pioche, Nevada

MAP NOTE:

This map is as given for Block 46 "Pioche Town Resurvey", Plat Book A, Page 382 by Bulloch Brothers Engineering Inc.

LEGEND

- Set #5 rebar/ cap stamped L Smith PLS 12751 with iron fence post & white pipe markers
- Boundary Lots 12 thru 7, Block 46, Pioche town, Lincoln County, Nevada

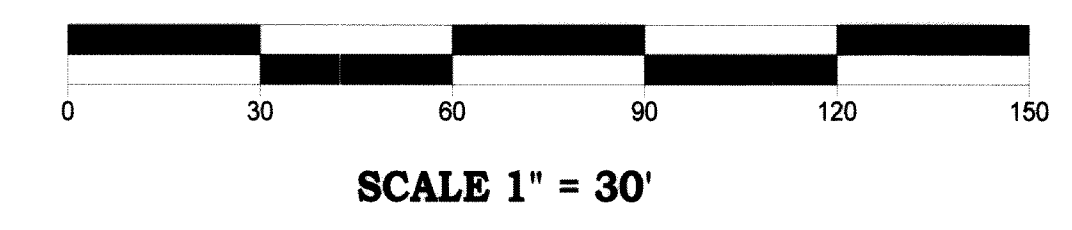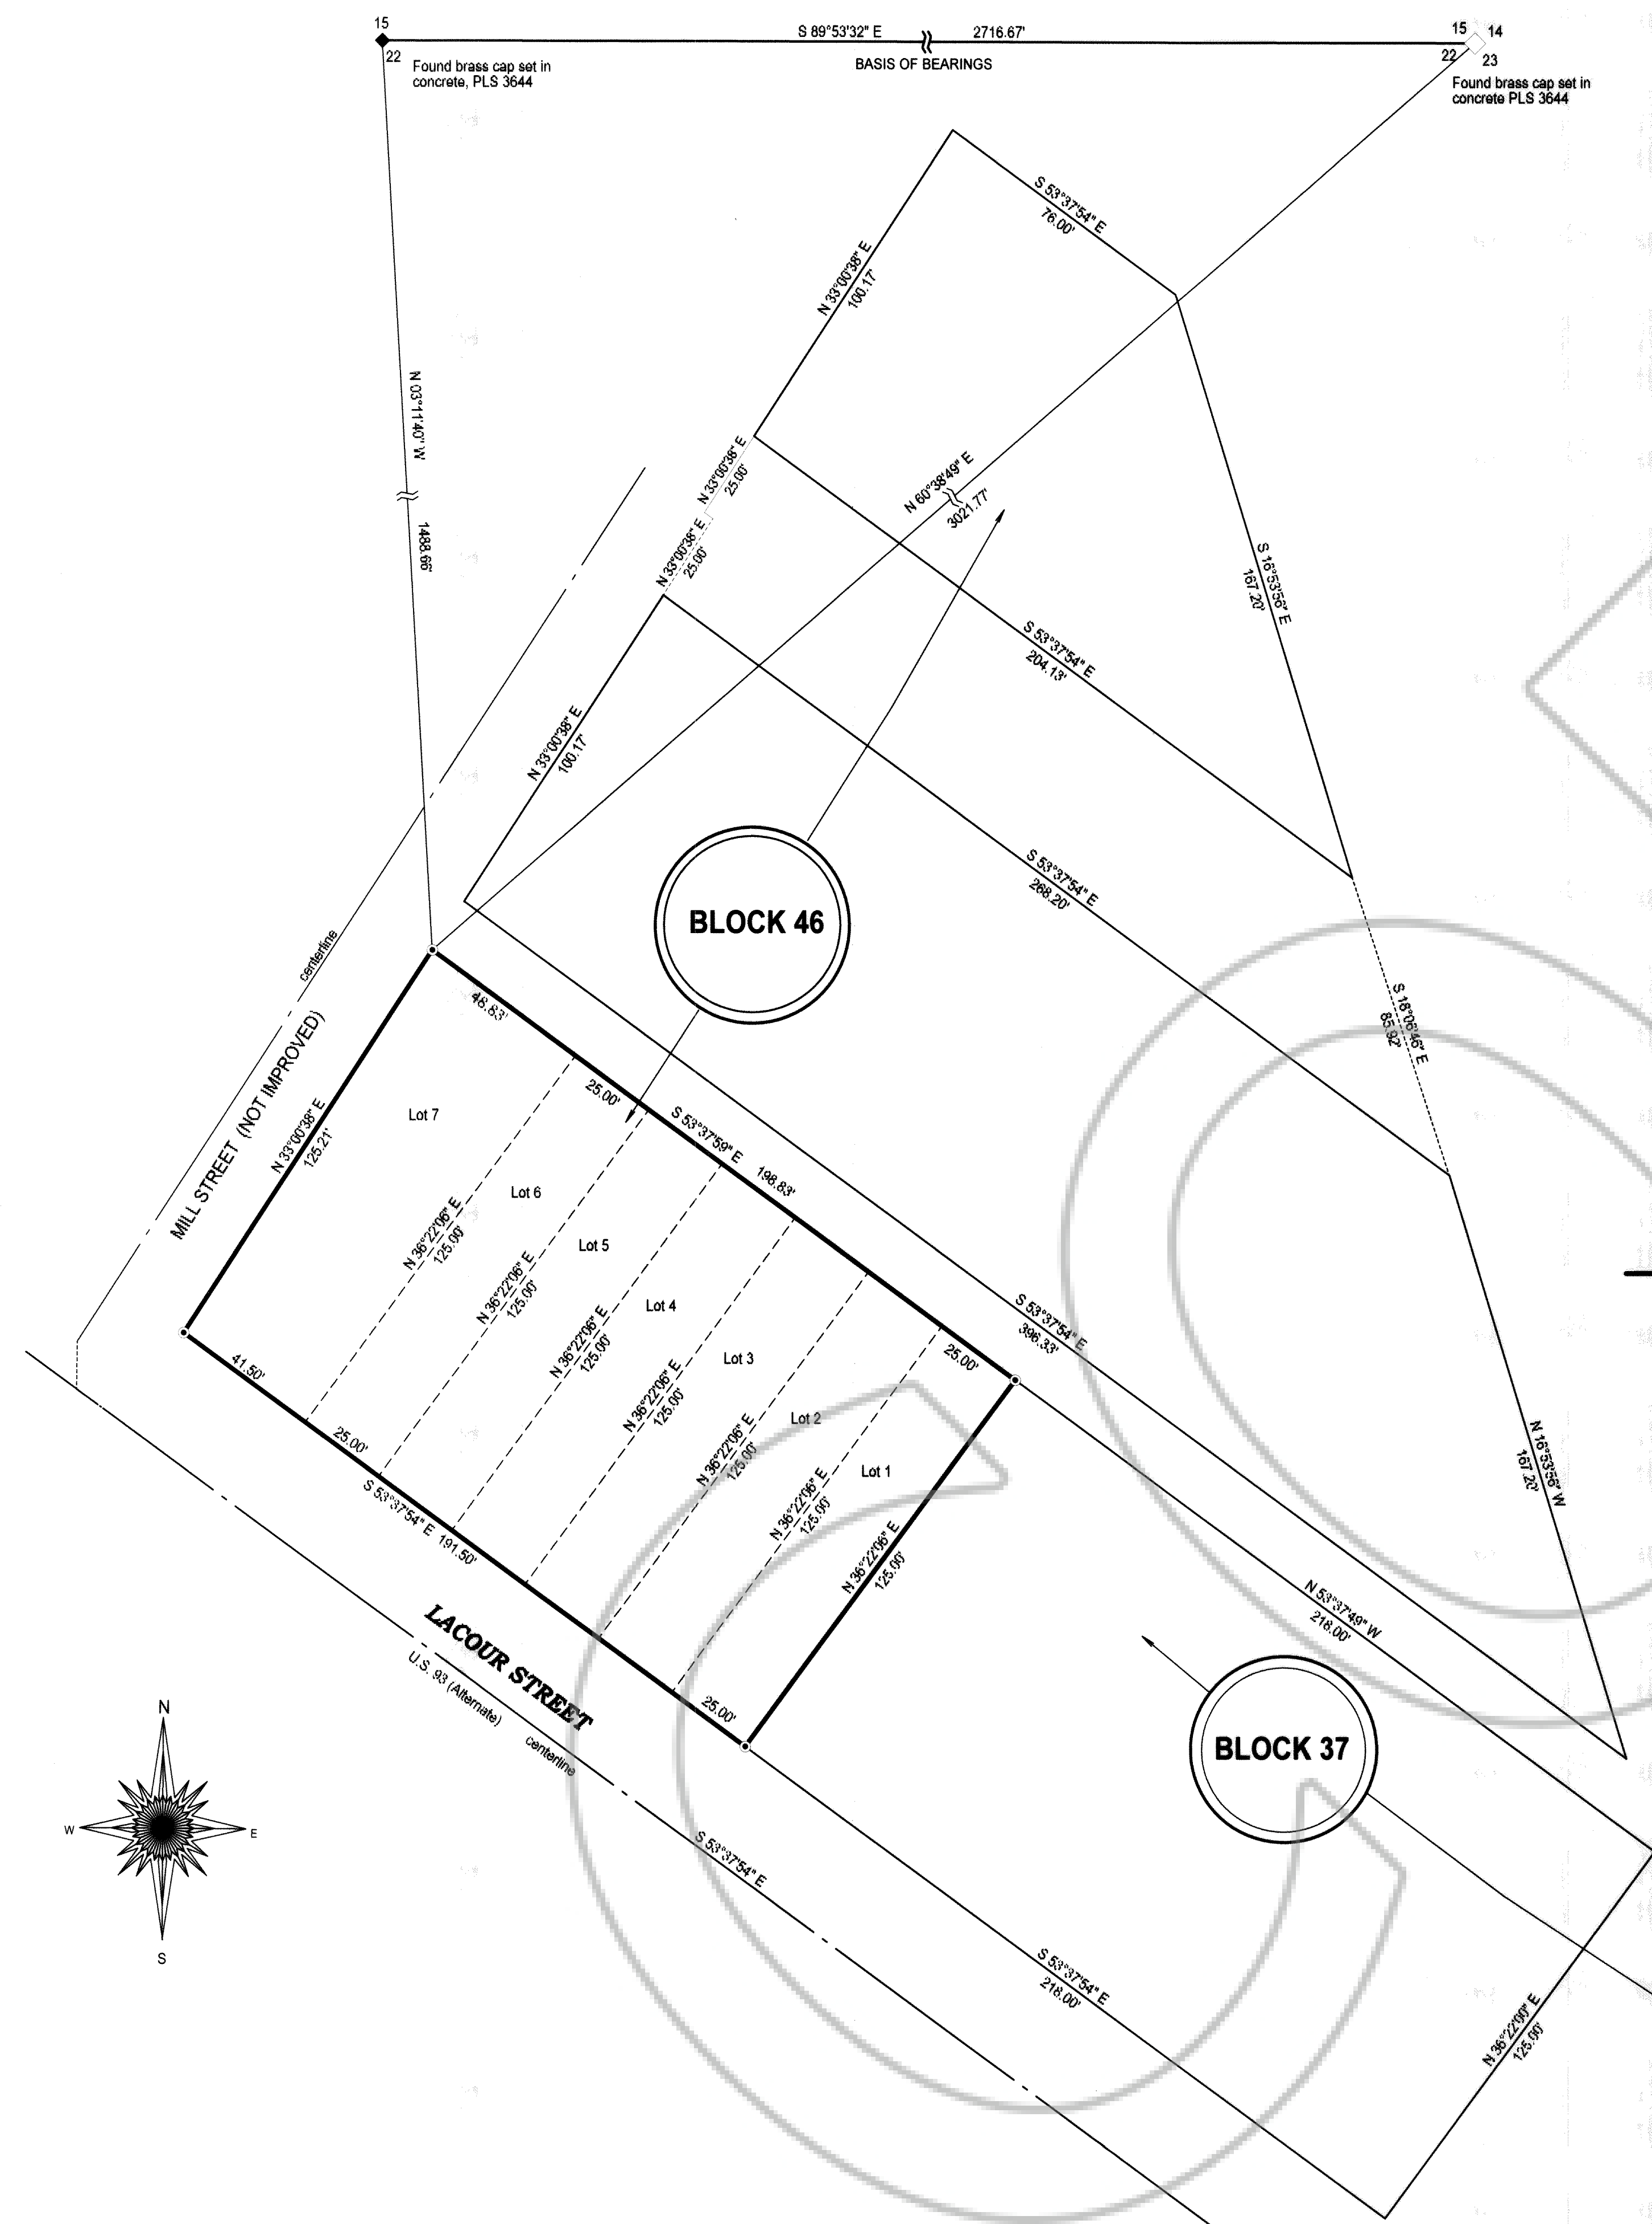

Record of Survey
 For
William Haygood

In Section 22, Township 1 North, Range 67 East, Mount Diablo Meridian
 in the town of Pioche, Lincoln County, Nevada A.P.N. 001-067-03



Lenard Smith Land Survey
 509 Main Street
 P.O. Box 443
 Caliente, Nevada 89008
 Phone/Fax 775 726 3365
 Cell Phone 775 962 1196