


Record of Survey

In Section 21, Township 7 South, Range 61 East, Mount Diablo Meridian


DOC # 0143937
 09/05/2013 01:48 PM
Official Record
 Recording Requested By:
 LENARD SMITH LAND SURVEY
 Lincoln County - NV
 Leslie Boucher - Recorder
 Fee: \$21.00 Page 1 of 1
 Book-0 Page- 0102
 Recorded By: RL
 0143937

SURVEYOR'S CERTIFICATE

I, Lenard D. Smith, a Professional Land Surveyor licensed in the State of Nevada certify that:
 1. This plat represents the results of a survey conducted under my direct supervision at the instance of William S. Bunker.
 2. The lands surveyed lie within Sections Township North, Range East, M.D.M. The survey was completed on September 5, 2013.
 3. The monuments depicted on the plat are of the character shown, occupy the positions indicated, and are of sufficient number and durability.

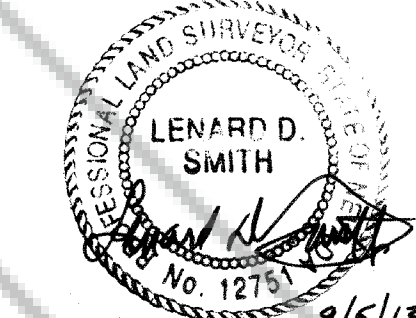

Lenard D. Smith PLS 12751, Exp. June 30, 2014

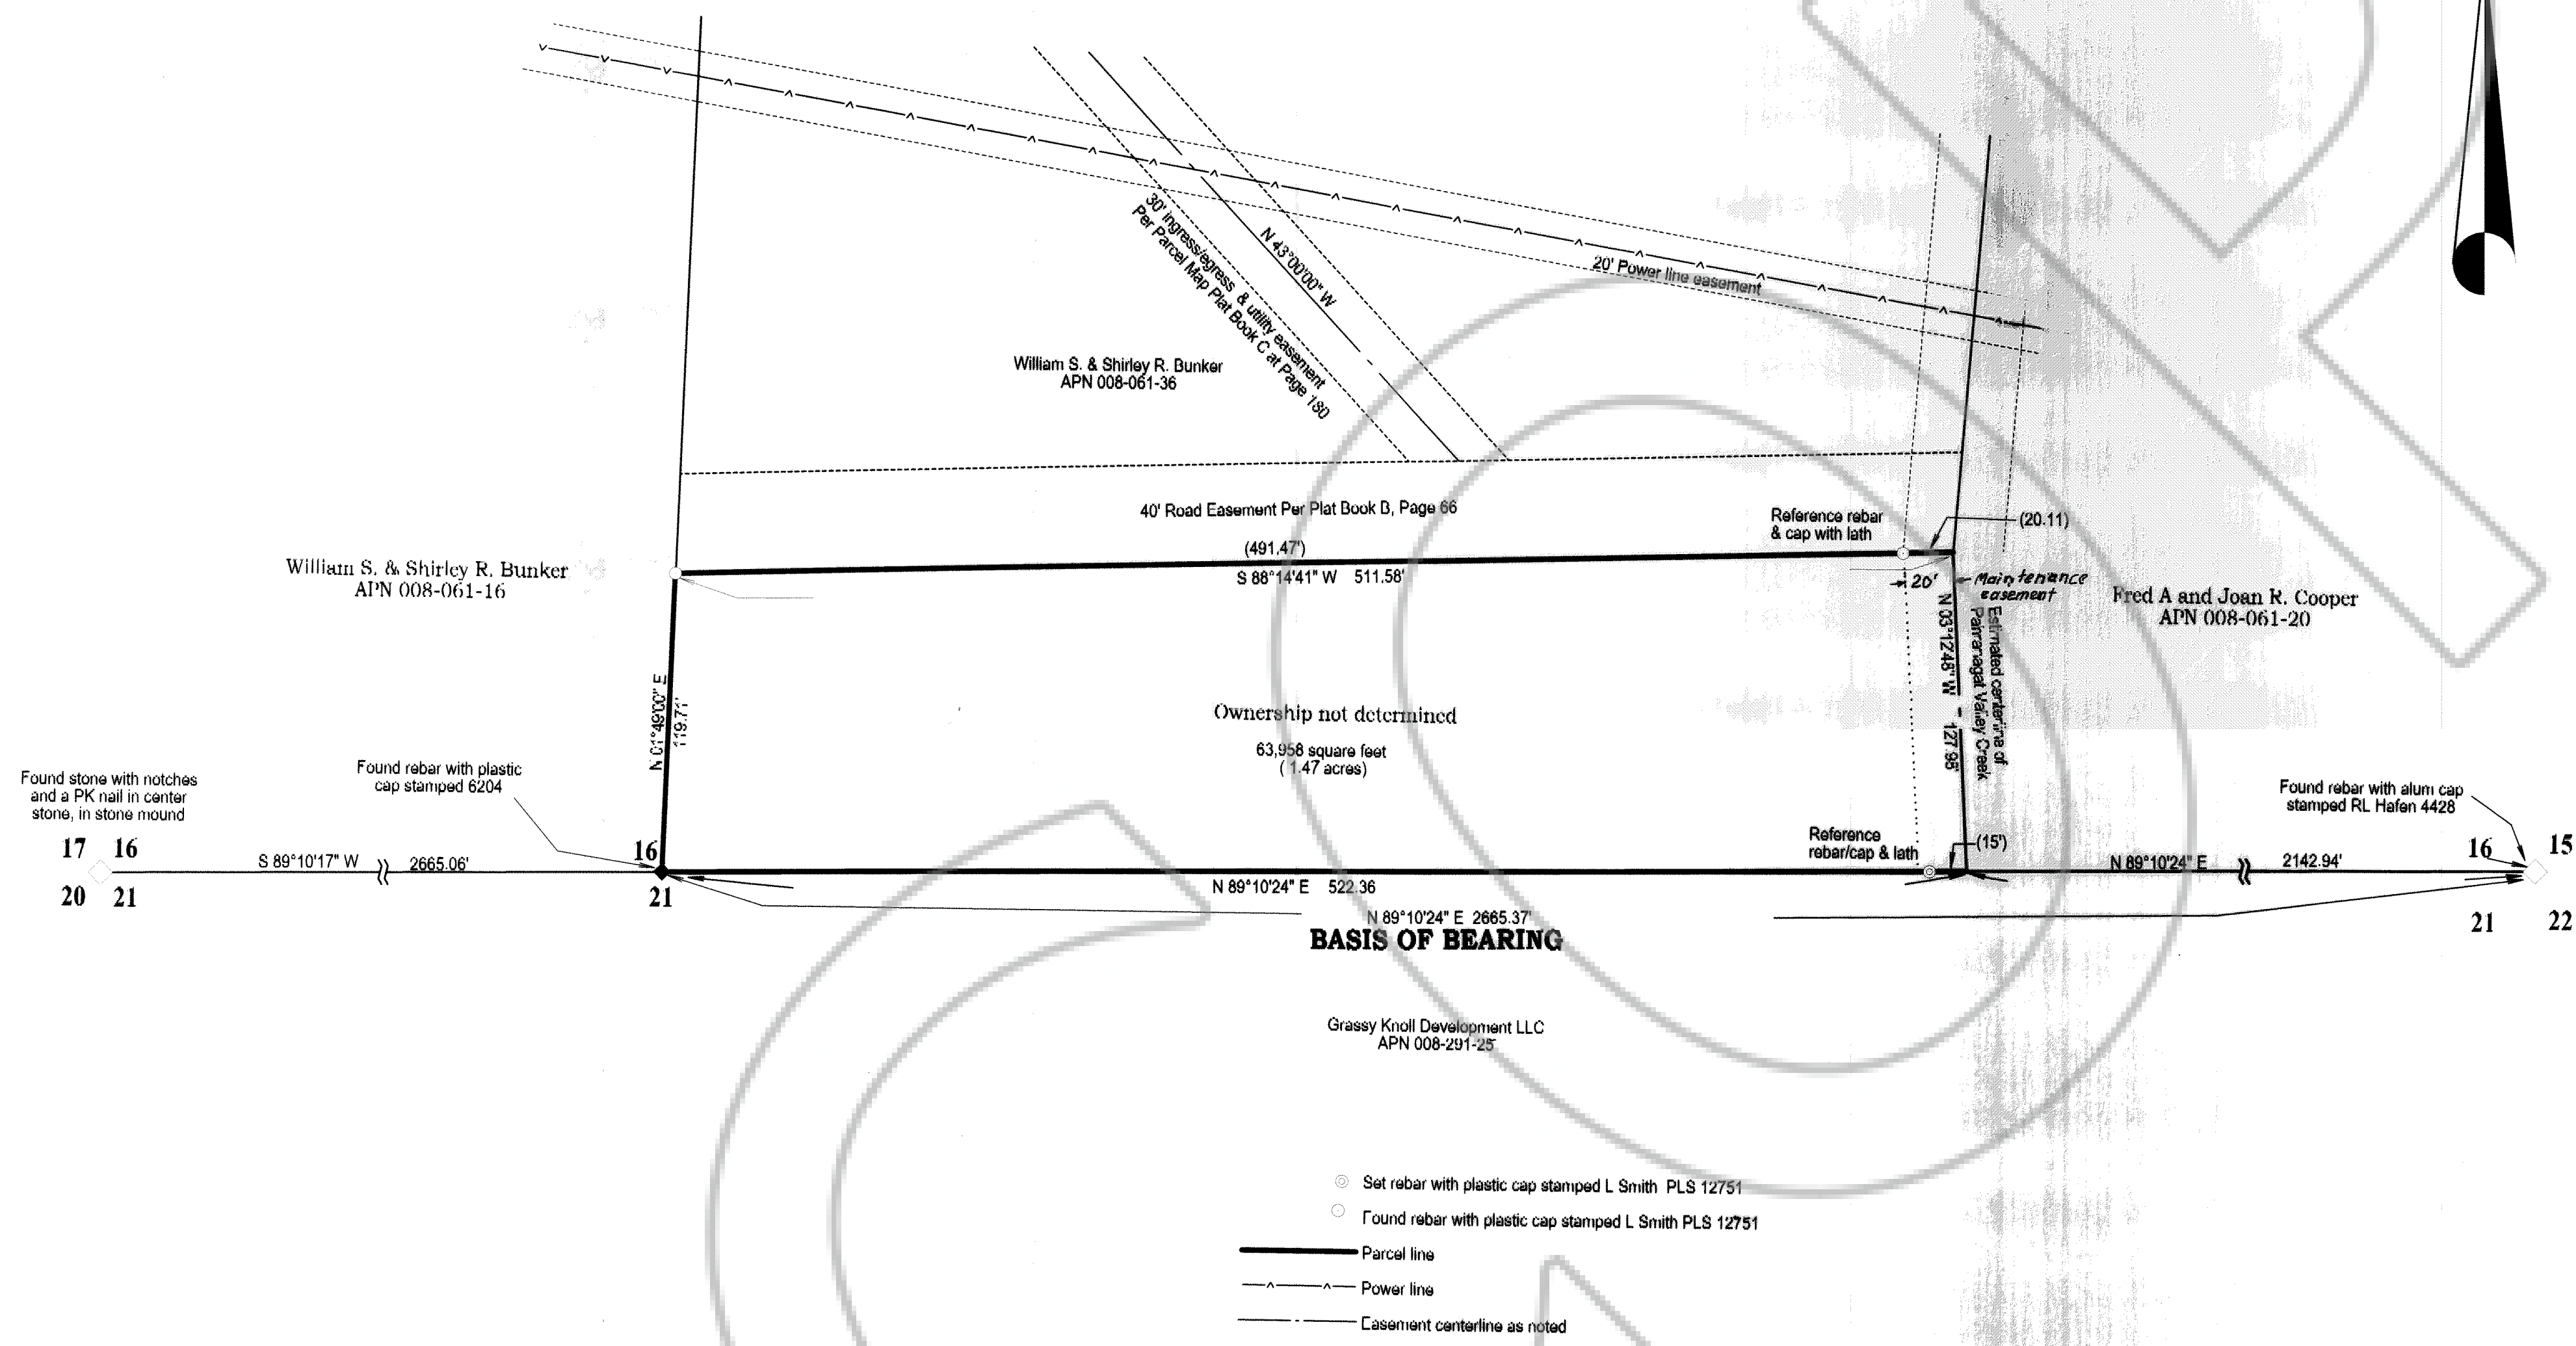

REFERENCES

Parcel Map for William S. & Shirley R. Bunker, Plat Book C at Page 180, Doc. No. 126120.

BASIS OF BEARINGS

The basis of bearings for this map is south line of the SE1/4 of Section 16, T. 7S., R. 61E., M.D.M. given in Plat Book B, Page 66 Lincoln County, Nevada Records as N 89°10'24 E.



SCALE 1" = 50'

Record of Survey
 For
William S. & Shirley R. Bunker
 In Section 21, Township 7 South, Range 61 East, Mount Diablo Meridian,
 Lincoln County, Nevada A.P.N. none

Lenard Smith Land Survey
 509 Main Street
 P.O. Box 443
 Caliente, Nevada 89008
 Phone/Fax 775 726 3365
 Cell Phone 775 962 1196

By: L.D.S. Date: 9/5/13

Sheet 1 of 1