SUBSEQUENT PARCEL MAP

PLANNING NO. 13-012-PM

Official Record Lincoln County - NV Leslie Boucher - Recorder

DOC # 0144790

FOR RECORDER'S USE ONLY

BASIS OF BEARING


BASIS OF BEARING IS \$89.50,33 E, 5286.93 FEET BETWEEN THE WEST 1/4 AND EAST 1/4 CORNERS OF SECTION 8, T25, R68E, MDB&M

SURVEYOR'S CERTIFICATE


I, BRADLEY N. RHODES, A PROFESSIONAL LAND SURVEYOR REGISTERED IN THE STATE OF NEVADA, CERTIFY THAT: 1. THIS PLAT REPRESENTS THE RESULTS OF A SURVEY CONDUCTED UNDER MY DIRECT SUPERVISION AT THE

2. THE LANDS SURVEYED LIE WITHIN SECTION 8, T2S, R68E, MDB&M, LINCOLN COUNTY, NEVADA, AND THE SURVEY WAS COMPLETED ON 12. 2, 2013. 3. THIS PLAT COMPLIES WITH THE APPLICABLE STATE STATUTES AND ANY LOCAL ORDINANCES IN EFFECT ON THE

DATE THAT THE GOVERNING BODY GAVE ITS FINAL APPROVAL 4. THE MONUMENTS DEPICTED ON THIS PLAT ARE OF THE CHARACTER SHOWN, OCCUPY THE POSITIONS INDICATED AND ARE OF SUFFICIENT NUMBER AND DURABILITY.

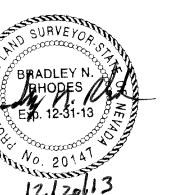

N. RHODES P.L.S. NO. 20147

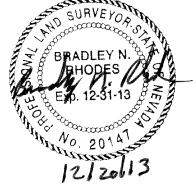

DESCRIPTIONS

PARCEL 2A (1.04 ACRES)

A PORTION OF PARCEL 2, BOOK "PLAT A" OF THE OFFICIAL RECORDS, PAGE 260 AT THE LINCOLN COUNTY, NEVADA RECORDER'S OFFICE, SAID PARCEL BEING IN THE S.W. 1/4 OF SECTION 8, T2S, R68E, MDB&M, MORE PARTICULARLY DESCRIBED AS FOLLOWS:

BEGINNING AT A POINT S89°50'33"E, 1575.03 FEET ALONG THE 1/4 SECTION LINE AND S01°00'30"E, 11.44 FEET FROM THE WEST 1/4 CORNER OF SECTION 8, T2S, R68E, MDB&M, SAID POINT BEING THE N.E. CORNER OF SAID PARCEL 2; THENCE S01'00'30"E, 169.09 FEET ALONG THE EAST LINE OF SAID PARCEL 2; THENCE S88'15'09"W, 259.83 FEET TO THE WEST LINE OF SAID PARCEL 2; THENCE NO'23'30"W, 159.01 FEET ALONG SAID WEST LINE; THENCE N30'23'41"W, 26.24 FEET TO THE N.W. CORNER OF SAID PARCEL 2; THENCE \$89'01'00"E, 271.14 FEET TO THE POINT OF BEGINNING.

SUBJECT TO AND TOGETHER WITH A 25' WIDE INGRESS, EGRESS AND UTILITY EASEMENT ALONG THE WESTERLY BOUNDARY OF SAID PARCEL 2.

SUBJECT TO A 15' X 50' INGRESS & EGRESS EASEMENT AS SHOWN ON PARCEL MAP.

SUBJECT TO A 20' WIDE UTILITY EASEMENT AS SHOWN ON PARCEL MAP.

PARCEL 2B (1.80 ACRES)

A PORTION OF PARCEL 2, BOOK "PLAT A" OF THE OFFICIAL RECORDS, PAGE 260 AT THE LINCOLN COUNTY, NEVADA RECORDER'S OFFICE, SAID PARCEL BEING IN THE S.W. 1/4 OF SECTION 8, T2S, R68E, MDB&M, MORE PARTICULARLY DESCRIBED AS FOLLOWS:

BEGINNING AT A POINT S89°50'33"E, 1575.03 FEET ALONG THE 1/4 SECTION LINE AND S01°00'30"E, 180.53 FEET FROM THE WEST 1/4 CORNER OF SECTION 8, T2S, R68E, MDB&M, SAID POINT BEING S01'00'30"E, 169.09 FEET FROM THE N.E. CORNER OF SAID PARCEL 2; THENCE S01'00'30"E, 306.64 FEET ALONG THE EAST LINE OF SAID PARCEL 2; THENCE N88'38'18"W, 263.19 FEET TO THE WEST LINE OF SAID PARCEL 2; THENCE NO'23'30"W, 292.42 FEET ALONG SAID WEST LINE; THENCE N8815'09"E, 259.83 FEET TO THE POINT OF BEGINNING.

SUBJECT TO AND TOGETHER WITH A 25' WIDE INGRESS, EGRESS AND UTILITY EASEMENT ALONG THE WESTERLY BOUNDARY OF SAID PARCEL 2.

TOGETHER WITH A 15' X 50' INGRESS & EGRESS EASEMENT AS SHOWN ON PARCEL MAP.

PARCEL 2C (1.11 ACRES)

A PORTION OF PARCEL 2, BOOK "PLAT A" OF THE OFFICIAL RECORDS, PAGE 260 AT THE LINCOLN COUNTY, NEVADA RECORDER'S OFFICE, SAID PARCEL BEING IN THE S.W. 1/4 OF SECTION 8, T2S, R68E, MDB&M, MORE PARTICULARLY DESCRIBED AS FOLLOWS:

BEGINNING AT A POINT S89'50'33"E, 1575.03 FEET ALONG THE 1/4 SECTION LINE AND S01'00'30"E, 487.17 FEET FROM THE WEST 1/4 CORNER OF SECTION 8, T2S, R68E, MDB&M, SAID POINT BEING S01'00'30"E, 475.73 FEET FROM THE N.E. CORNER OF SAID PARCEL 2; THENCE ALONG THE BOUNDARY OF SAID PARCEL 2 THE FOLLOWING THREE (3) COURSES: THENCE S30'50'54"W, 293.46 FEET; THENCE S88'00'00"W, 110.91 FEET; THENCE N0'23'30"W, 262.07 FEET; THENCE S8838'18'E, 263.19 FEET TO THE POINT OF BEGINNING.

SUBJECT TO AND TOGETHER WITH A 25' WIDE INGRESS, EGRESS AND UTILITY EASEMENT ALONG THE WESTERLY BOUNDARY OF SAID PARCEL 2.

NARRATIVE

THIS SURVEY USES FOR A REFERENCE A RECORD OF SURVEY FOR ESTHER F. COLE IN SECTION 8, T2S, R68E, MDB&M PREPARED BY PLS 6598 FILED 6/5/86, BOOK A, PAGE 260, LINCOLN COUNTY, NEVADA. THIS MAP IS A DIVISION OF APN 12-170-28 INTO 3 PARCELS.

LEGEND

- FOUND SECTIONAL MARKER AS NOTED
- - SET "IRLS" 5/8" REBAR & PLASTIC CAP (P.L.S. 20147)

EXISTING FENCE

(100) (100)

RECORD DISTANCE OR BEARING

SECTIONAL CORNER NOT FOUND OR SET

IRONRIDGE LAND SURVEYING, LLA P.O. BOX 3174 CEDAR CITY, UTAH 84721 (435) 586-9592 WWW.ronridgecivil.com


SUBSEQUENT PARCEL MAP

ESTHER F. COLE

SITUATED IN

SEC. 8, T2S, R68E, MDB&M

LINCOLN COUNTY, NEV	VADA		
	DATE:	DRAWN BY:	
DGE LAND SURVEYING, LLC P.O. BOX 3174	12/3/13	RHO	
EDAR CITY, UTAH 84721 (435) 586-9592 WURONRIDGECIVIL.COM	SCALE:	CHECKED BY:	

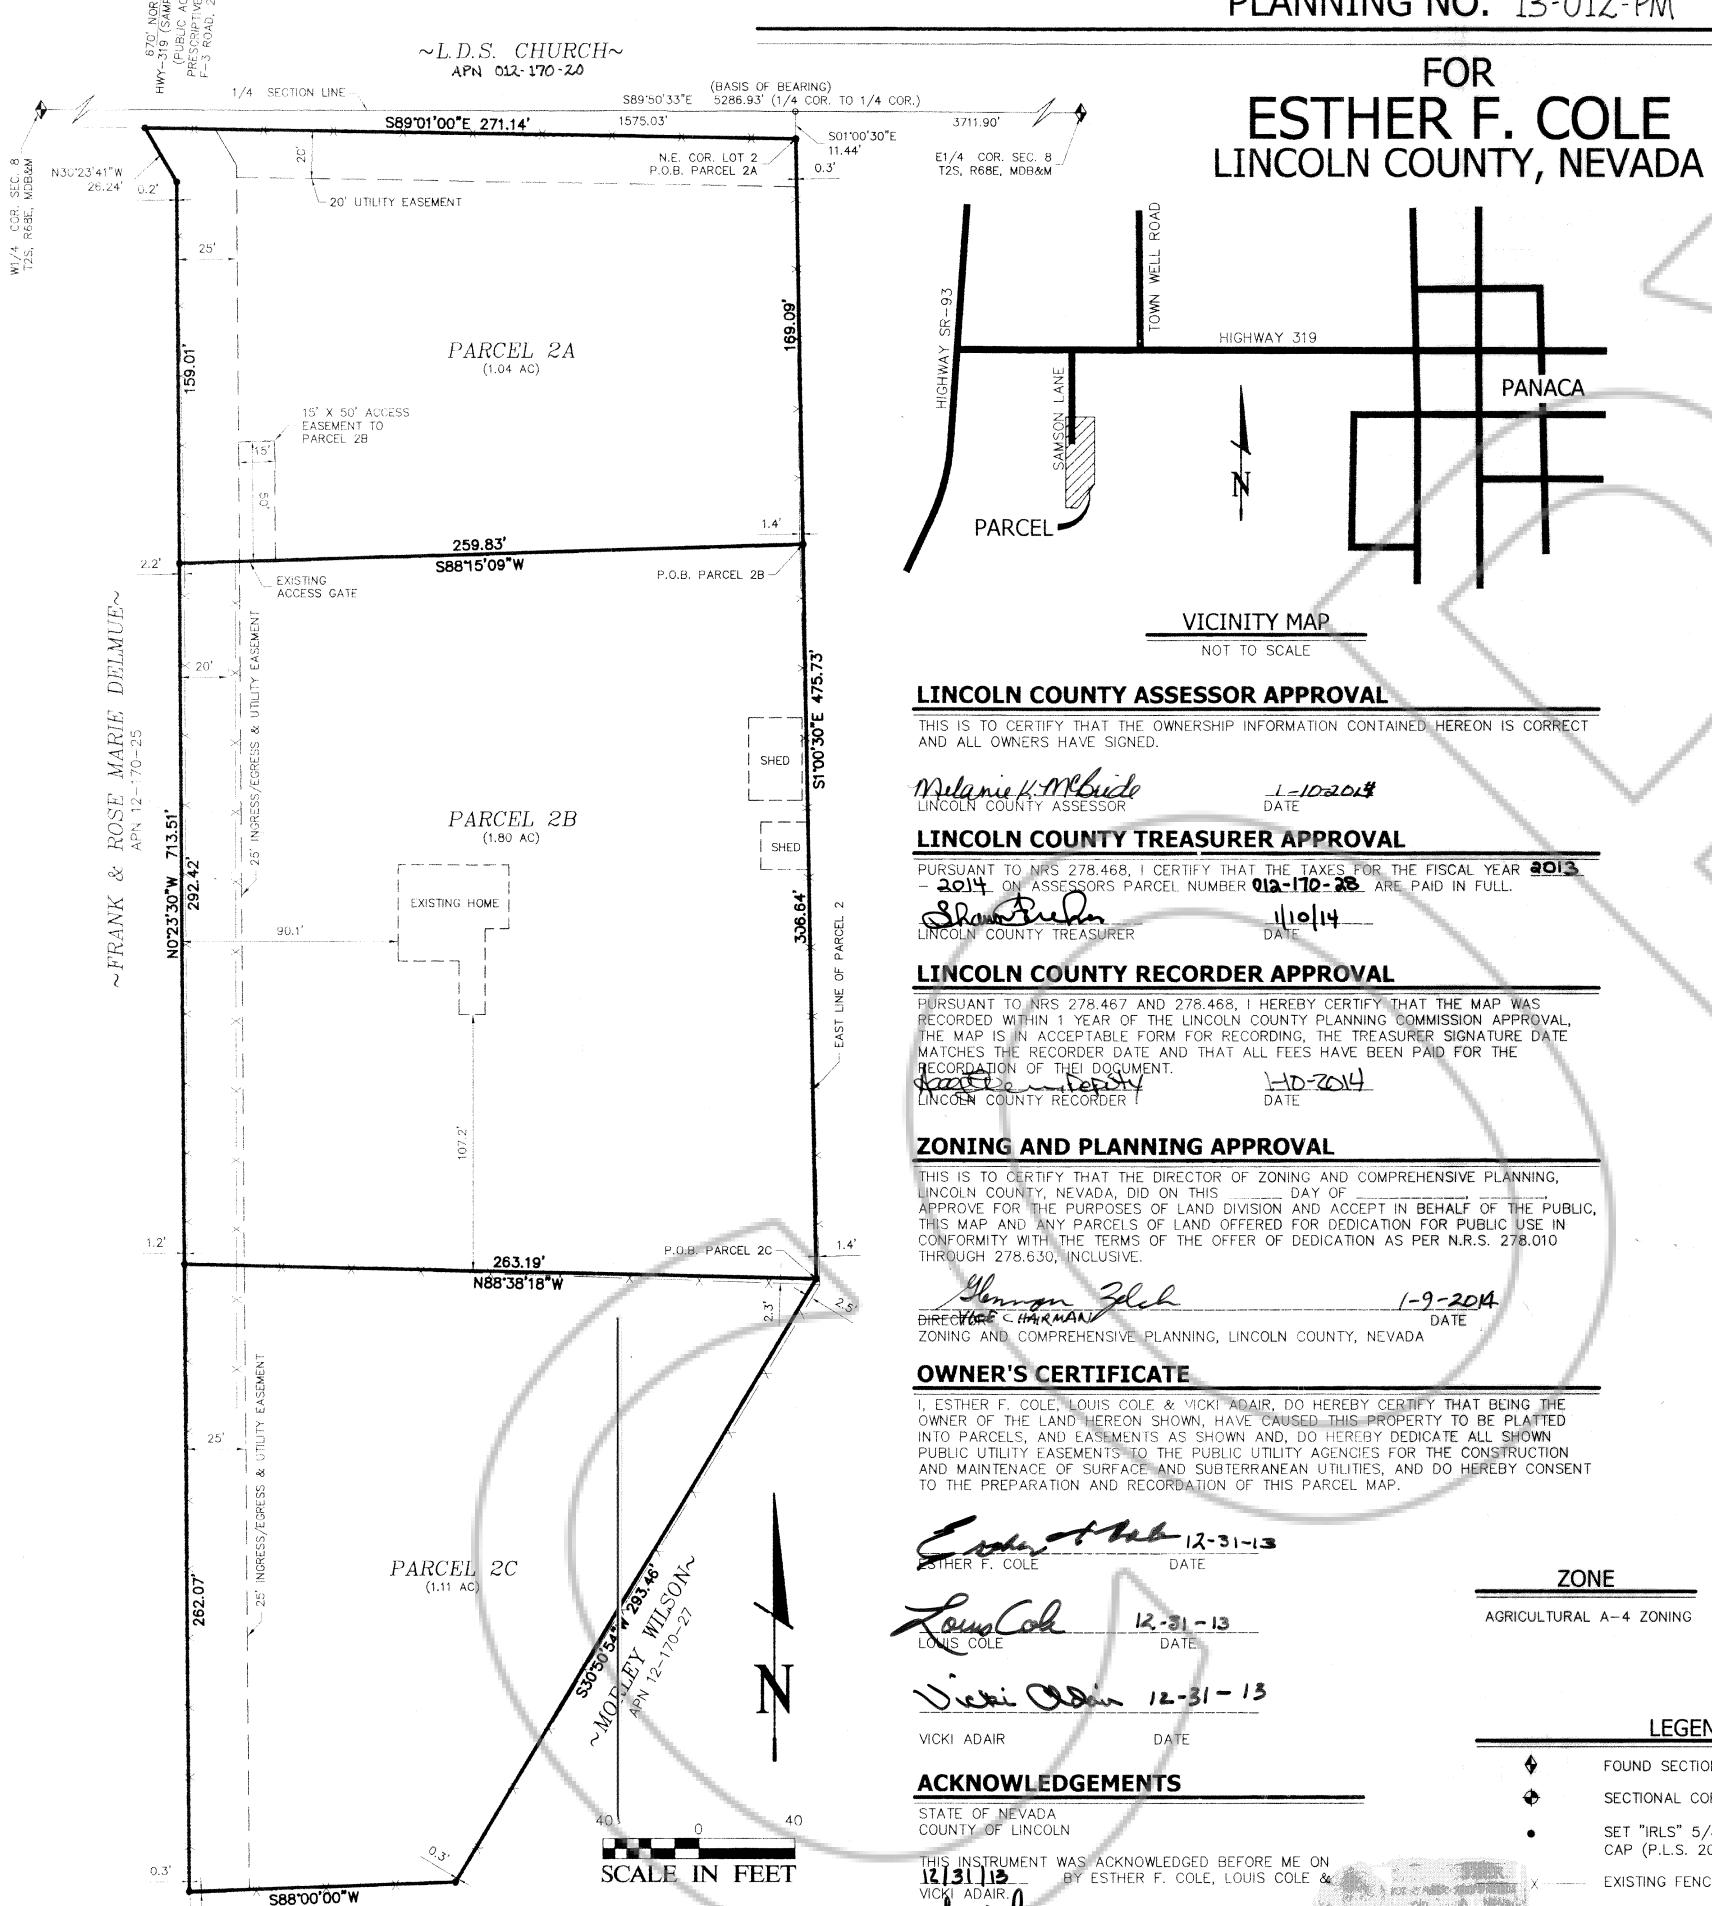

110.91