


**Record of Survey**  
 Of APN 003-033-07 in Section 8, Township 4 South, Range 67 East, Mount Diablo Meridian

**RECORDERS CERTIFICATE**  
 DOC # 0146881  
 03/04/2015 03:07 PM  
**Official Record**  
 Recording requested By  
 LEONARD SMITH  
 Lincoln County - NV  
 Leslie Boucher - Recorder  
 Fee: \$21.00 Page: 1 of 1  
 2017 Recorded By: HB  
 Book: 0 Page: 0145  
  
 0146881





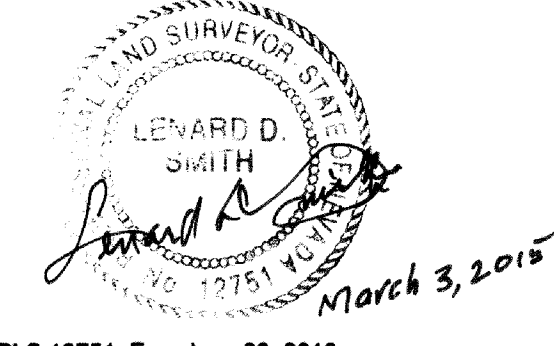





**SURVEYOR'S CERTIFICATE**  
 I, Lenard D. Smith, a Professional Land Surveyor licensed in the State of Nevada certify that:  
 1. This plat represents the results of a survey conducted under my direct supervision at the instance of Kevin Phillips.  
 2. The lands surveyed lie within Section 8, Township 4 South, Range 67 East, M.D.M. The survey was completed on February 2, 2015.  
 3. The monuments depicted on the plat are of the character shown, occupy the positions indicated, and are of sufficient number and durability.





Lenard D. Smith PLS 12751, Exp. June 30, 2016

**BASIS OF BEARING**  
 The Basis of Bearing used on this map is from the Dependent Resurvey and Subdivision of Sections 5, 7, & 8 in Township 4 South, Range 67 East, MDM filed on October 4, 2001 by Bureau of Land Management, Department of Interior, which is given as S 89°29'40" W.

**REFERENCES**  
 Map of Record: North Side Addition, Town of Caliente, Plat Book A, Page 48  
 Record of Survey, Plat 1 Monument Survey, City of Caliente, stamped July 6, 1990 by Richard Fonger PLS 4235  
 BLM Dependent Resurvey and Subdivision, Sections 5, 7, & 8, T4S, R67E, MDM, filed October 4, 2001

- LEGEND**
-  Found brass pedestal in cement from Fonger Survey (see references)
  -  Found 2 1/2" brass cap stamped Owens PLS 2884
  -  Set rebar and plastic cap stamped L Smith PLS 12751
  -  1/4 corners as stated
  -  Section corners as stated
  -  Parcel Line
  -  Centerline line of road
  -  Tie
  -  Record map bearing and distance
  -  Current lot lines

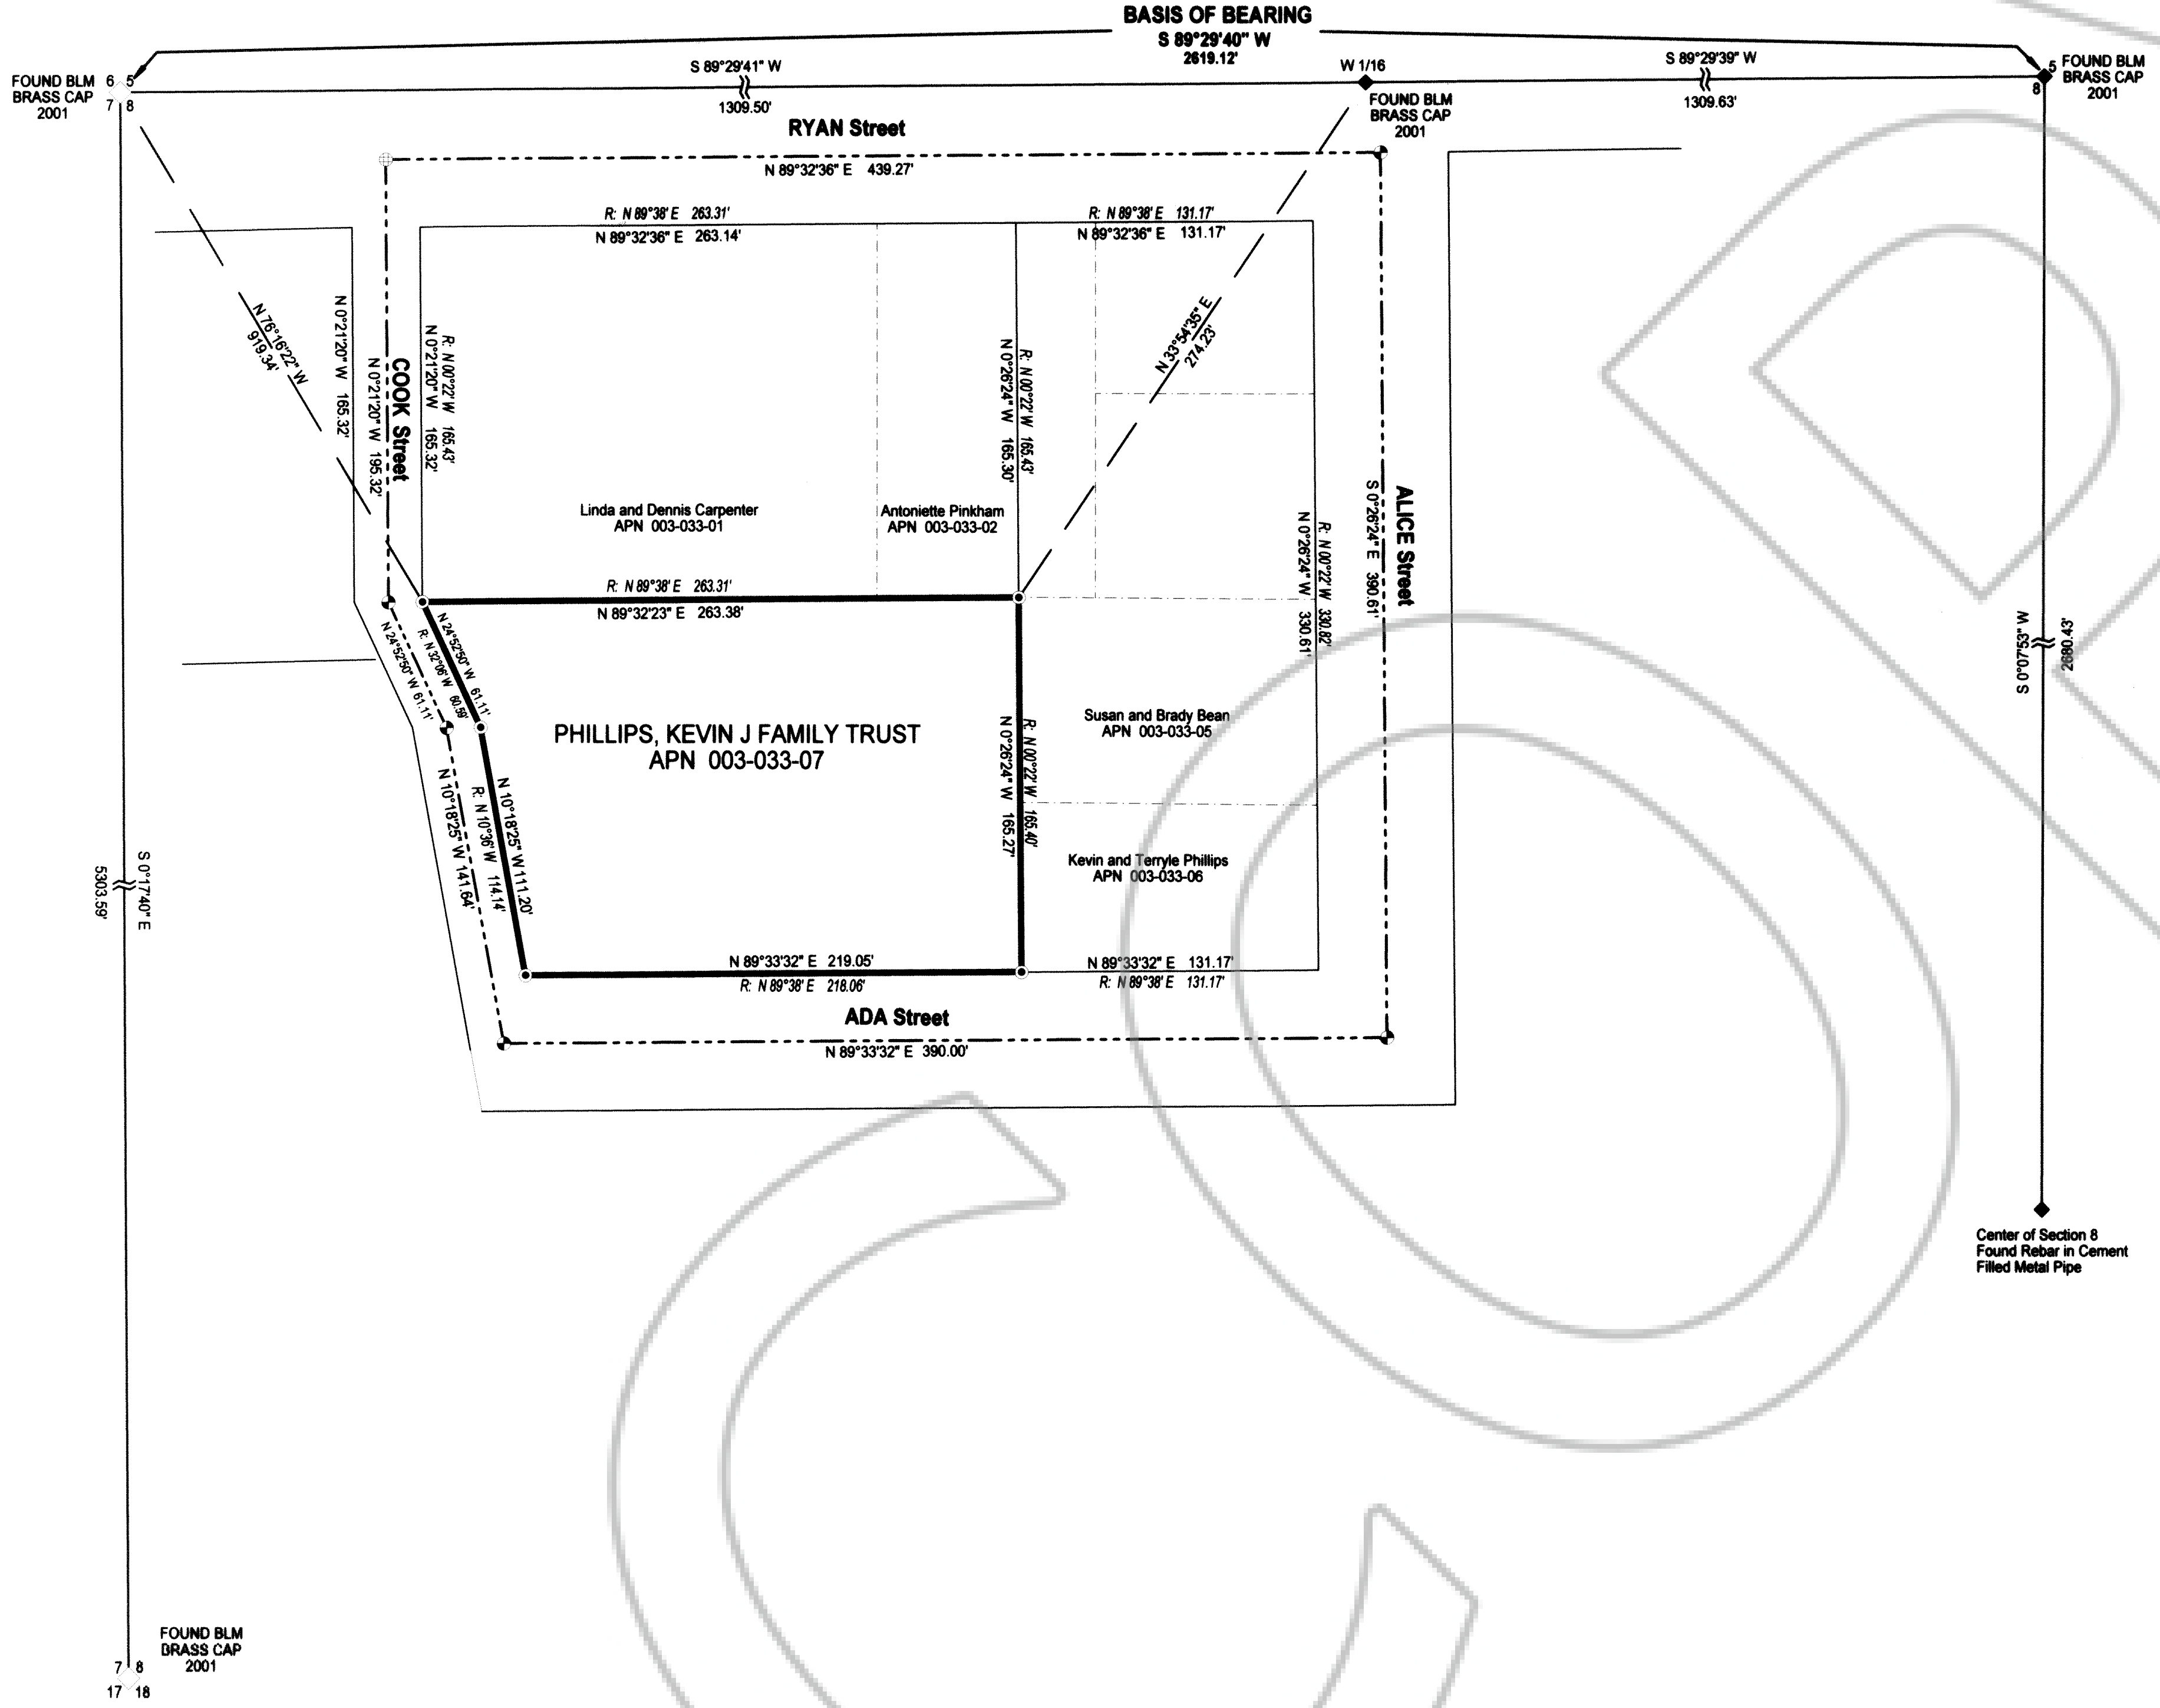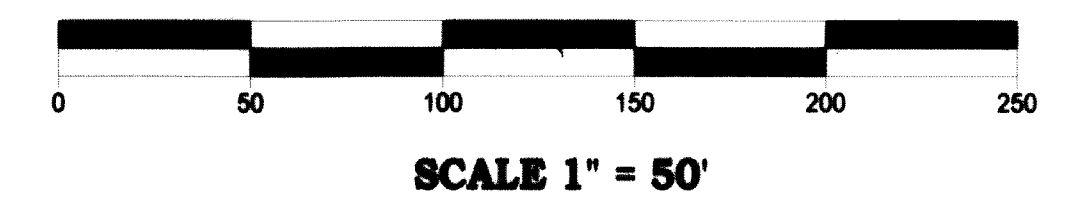

**Record of Survey**  
 For  
**Phillips, Kevin J Family Trust**  
 In Section 8, Township 4 South, Range 67 East, Mount Diablo Meridian,  
 Lincoln County, Nevada APN 003-033-07

**Lenard Smith Land Survey**  
 509 Main Street  
 P.O. Box 443  
 Caliente, Nevada 89008  
 Phone/Fax 775 726 3385  
 Cell Phone 775 962 1196

Sheet 1 of 1