

The following Document contains no Personal Information  
as defined by NRS 603A.040

MAP FILING FORM

Map of the ONM 803E, 803W, 806E, 806W Mining  
Claim Group, in Section 8, Township 3N  
Range 68E, Meridian MDB&M, in the  
UNK Mining District,  
LINCOLN County, Nevada,  
Located on the 8 day of NOV., 2017 by  
Locator name and address (please print):




0153597

JOSEPH LEE  
5742 BEACH BLVD.  
BUENA PARK CA 90621

RECORDER'S STAMP

NRS 515.040(1) requires that a claim  
map be one of two sizes: either 8-1/2 by  
14 inches in paper, or 24 by 36 inches in  
Mylar or other transparent sheet.

Describe here the position of the Claim Location Monument, if one is used.

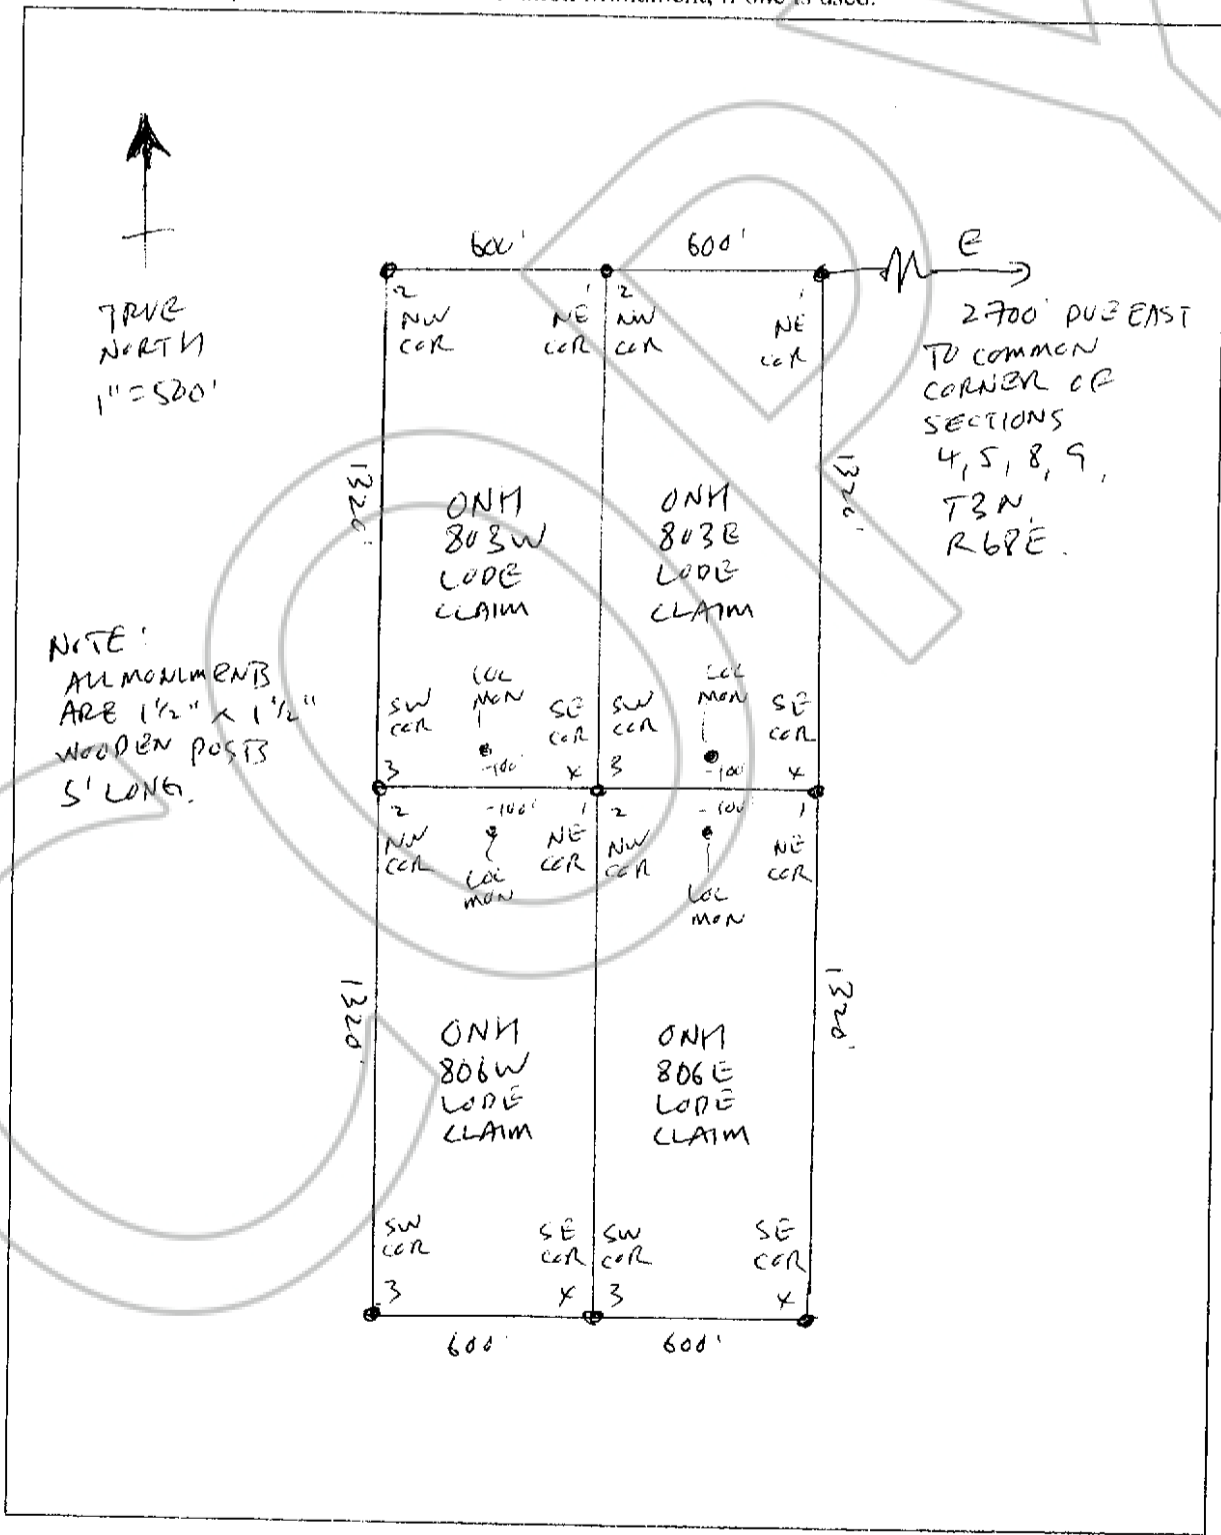

NOTE:  
ALL MONUMENTS  
ARE 1 1/2" X 1 1/2"  
WOODEN POSTS  
5' LONG.