

LINCOLN COUNTY, NV
Rec:\$42.00
Total:\$42.00
HARRISON MATSON

2020-158164
03/09/2020 09:15 AM
Pgs=2 AK

Recording Requested by:
Harrison Matson

When Recorded Mail Document to:
**12600 W. Mile Wide Rd.
Marana, Az. 85653**




00004581202001581640020026

OFFICIAL RECORD
AMY ELMER, RECORDER

For Recorders Use only

Title of Document:

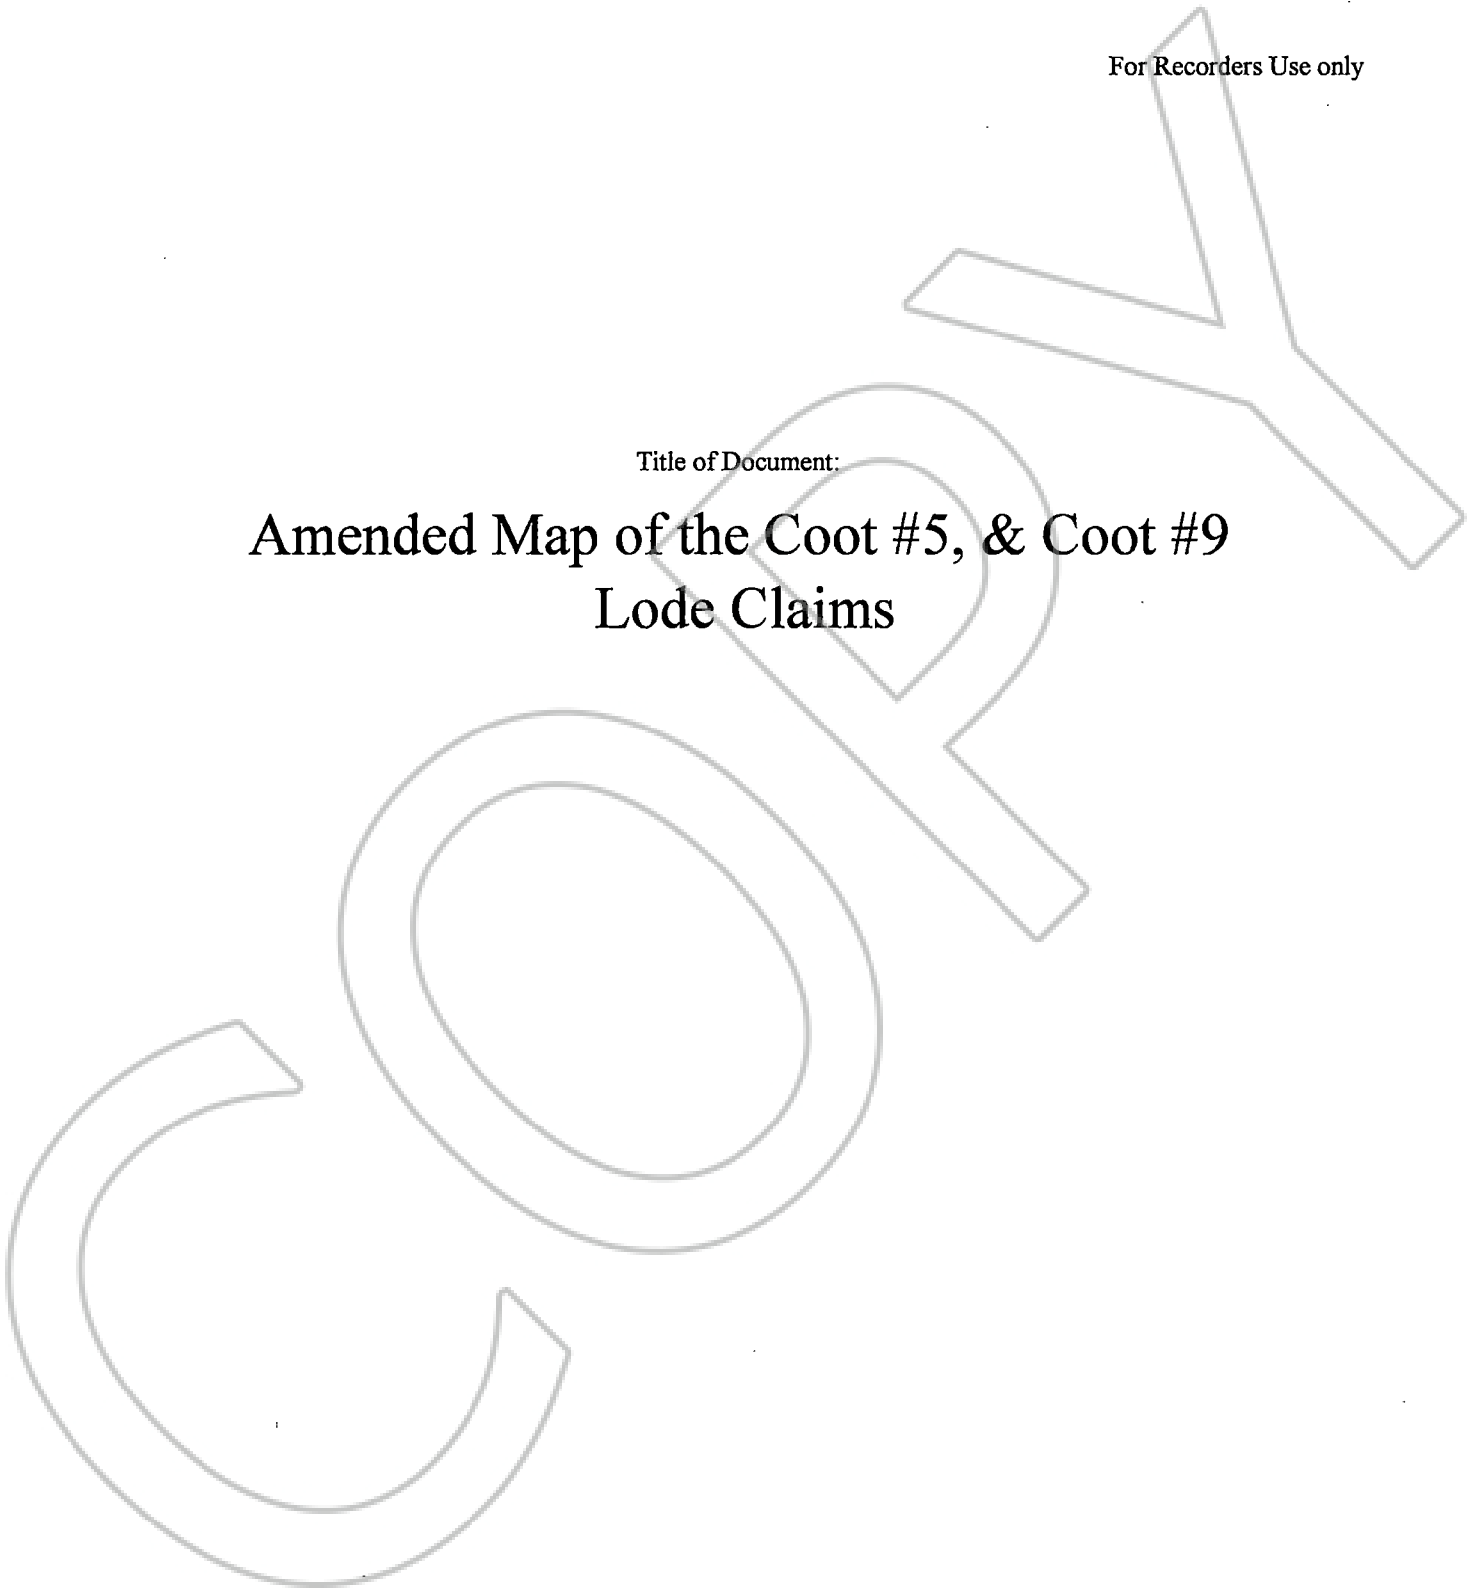

**Amended Map of the Coot #5, & Coot #9
Lode Claims**



Amended
 Map of the Coot #5, & Coot #9.
 Lode Claims
 Lincoln County Nevada

SE Corner
 Section 9
 T1N, R66E
 MDBM

600' 16 15

Location Monument 
 Corner Post 
 Scale :
 1" = 500'

